


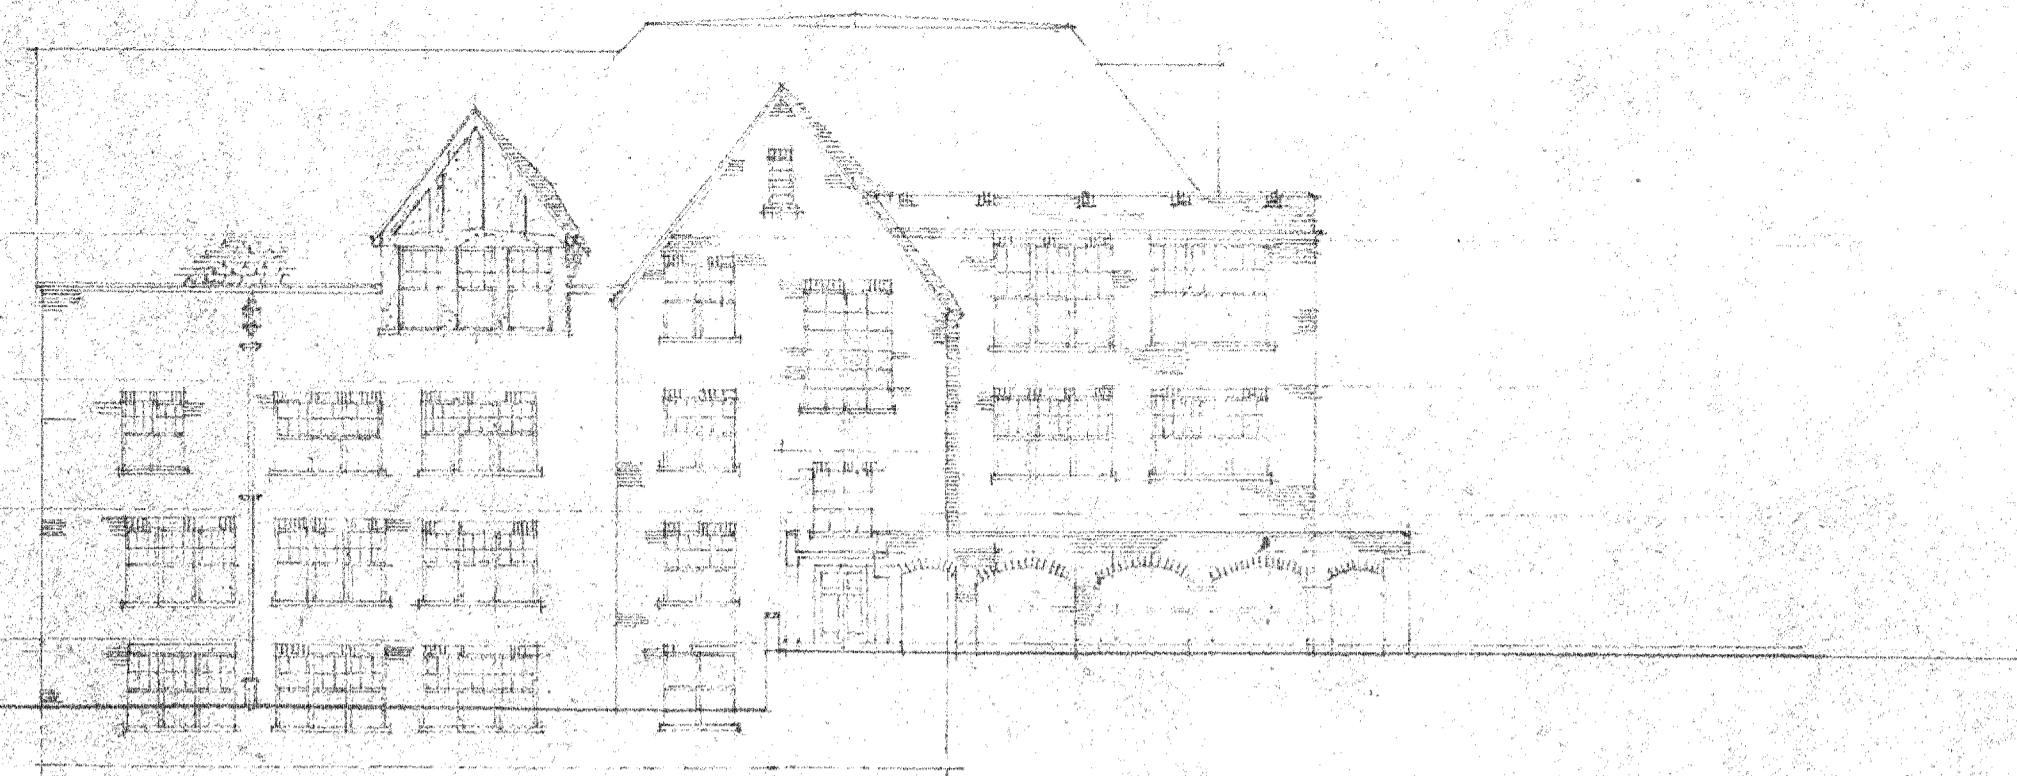


NORTH ELEVATION
SCALE 1/16" = 1'-0"



SOUTH ELEVATION
SCALE 1/16" = 1'-0"



WEST ELEVATION
SCALE 1/16" = 1'-0"

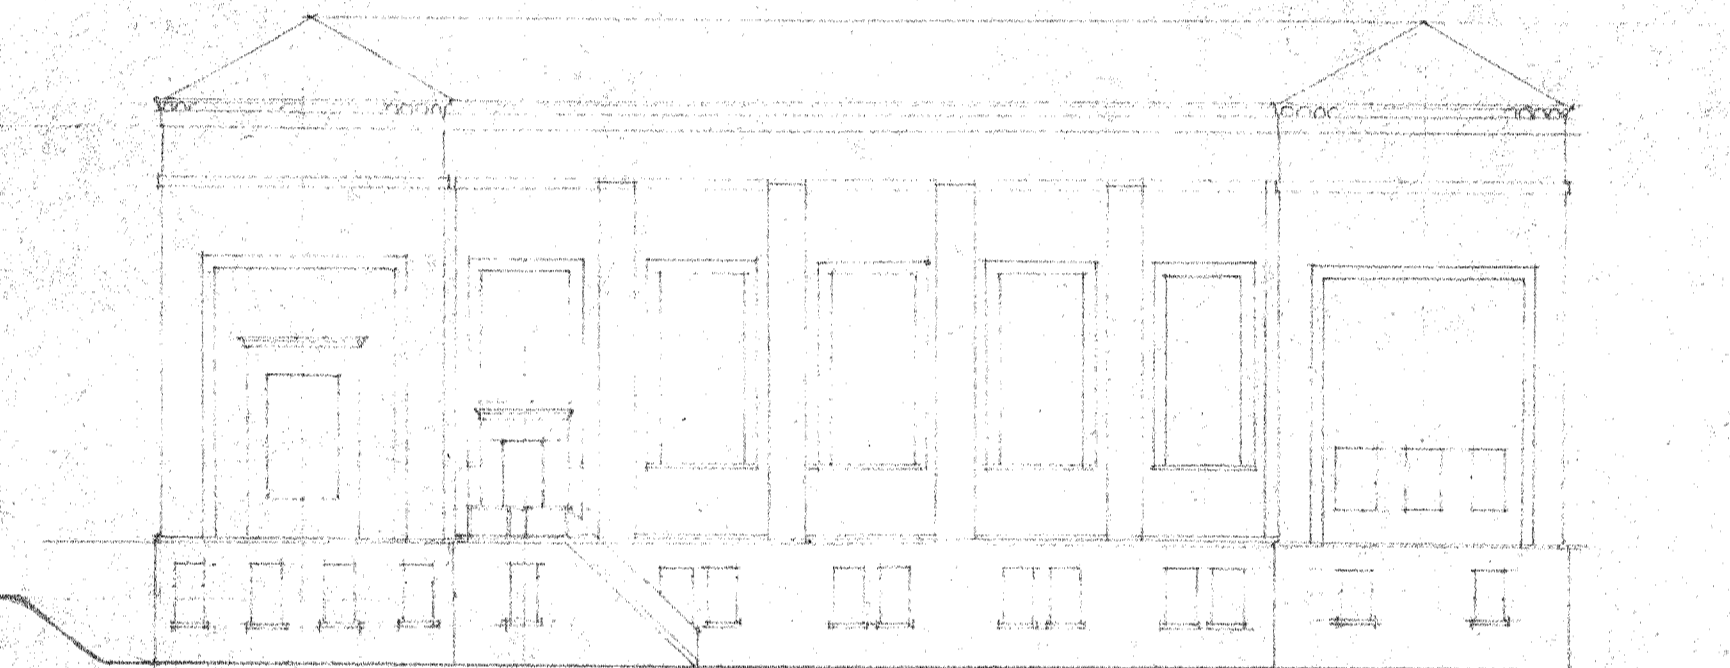

EAST ELEVATION
SCALE 1/16" = 1'-0"