


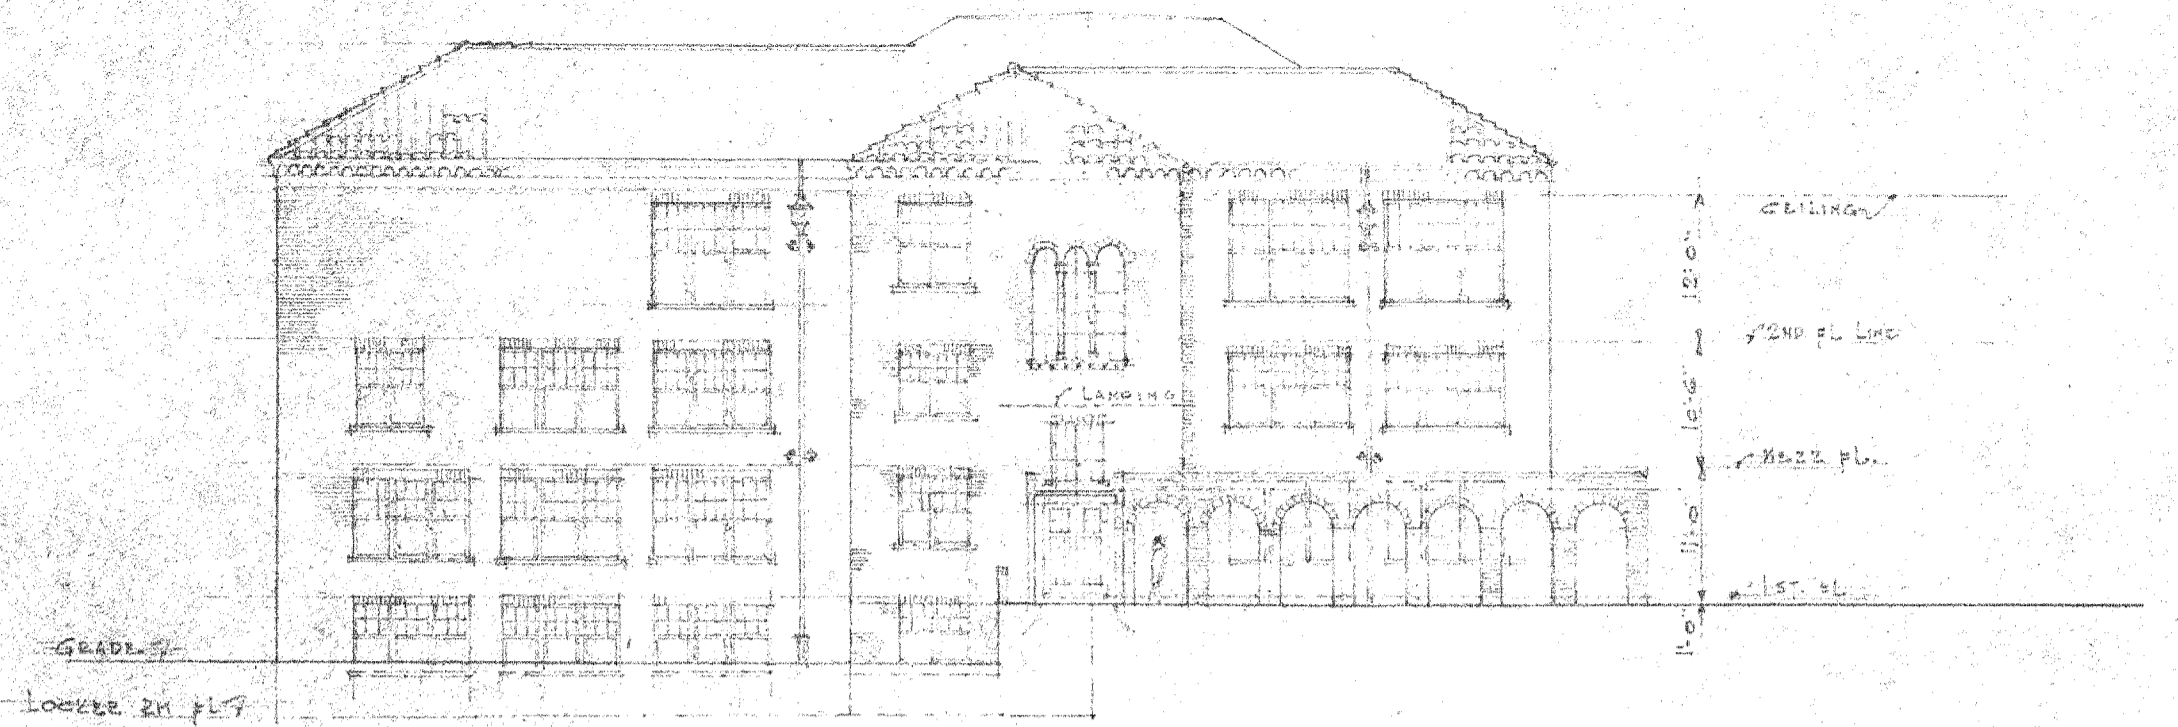


NORTH ELEVATION

Scale 1/2" = 1'-0"




SOUTH ELEVATION

Scale 1/2" = 1'-0"

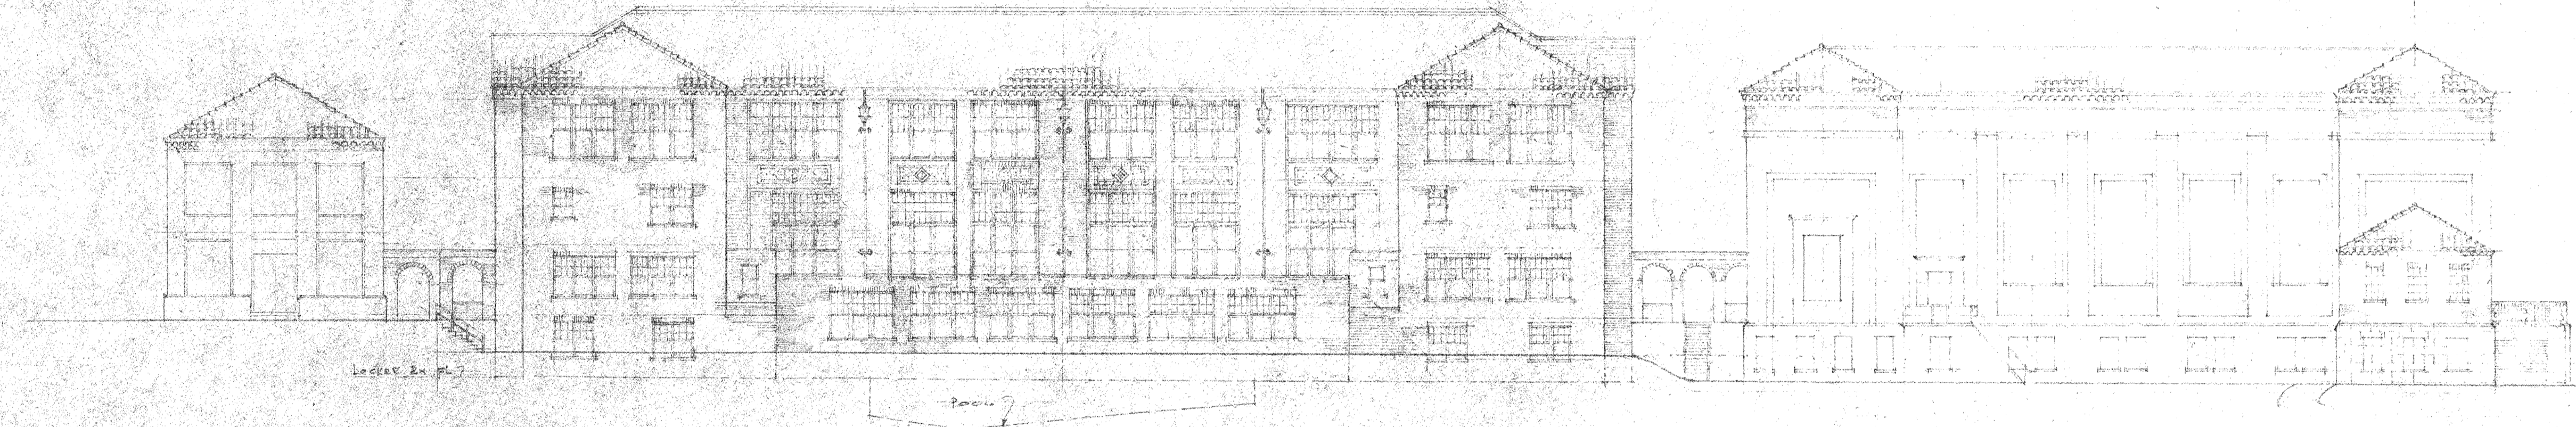


WEST ELEVATION

Scale 1/2" = 1'-0"

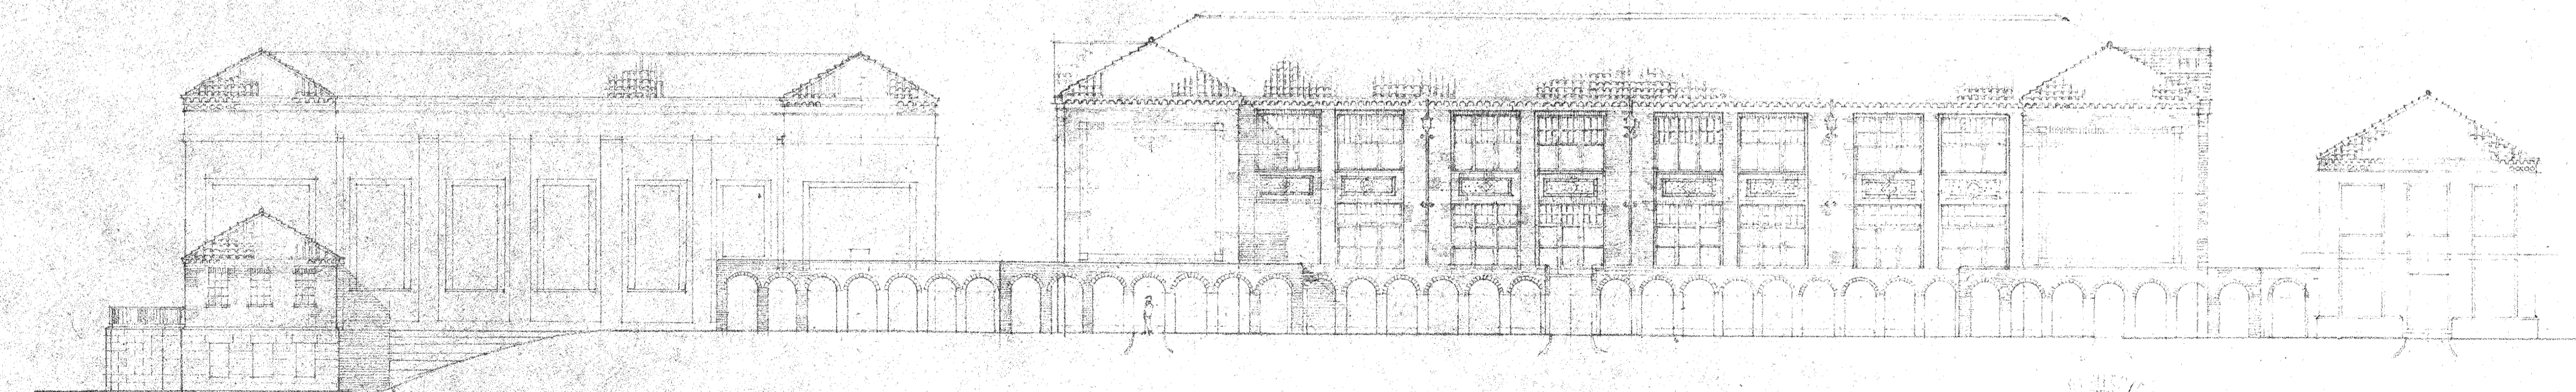

EAST ELEVATION

Scale 1/2" = 1'-0"

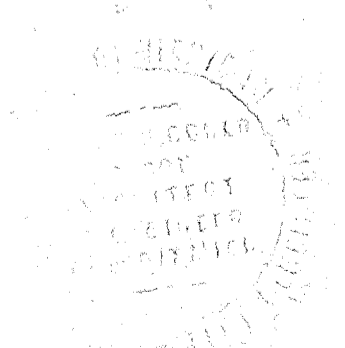

ELEVATIONS -2-1-