


• SOUTH ELEVATION •

Scale 1/8" = 1'-0"

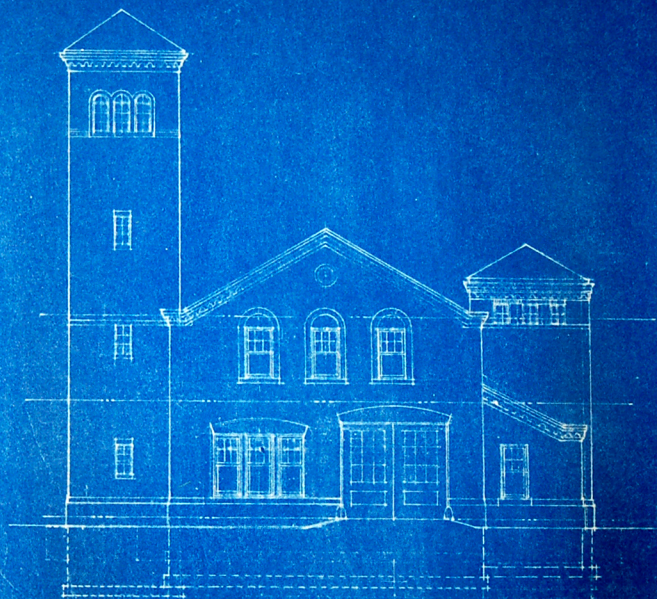

• NORTH ELEVATION •

Scale 1/8" = 1'-0"

• FIRE STATION •  
 • WAYNE COUNTY TRAINING SCHOOL •  
 • NORTHVILLE • MICHIGAN •

SHEET No. 3 • LARON H. GOULD & SON  
 ARCHITECTS & ENGINEERS  
 JOB No. 855-C • 602 • E. W. B. B. • BUILDING  
 NOV. 11, 1929 • DETROIT • MICHIGAN •