



FRONT ELEVATION - SIDE ELEVATION

Lat. plaster
Furring
Common brick
Wood muller
plaster
Face brick
Cement, CI damper & House
No. 5 style E
1-2 1/2 x 1 1/2" L
Fire brick
Brick hearth
2x8
Brick trimmer bricks
Cypress door

SECTION A-A

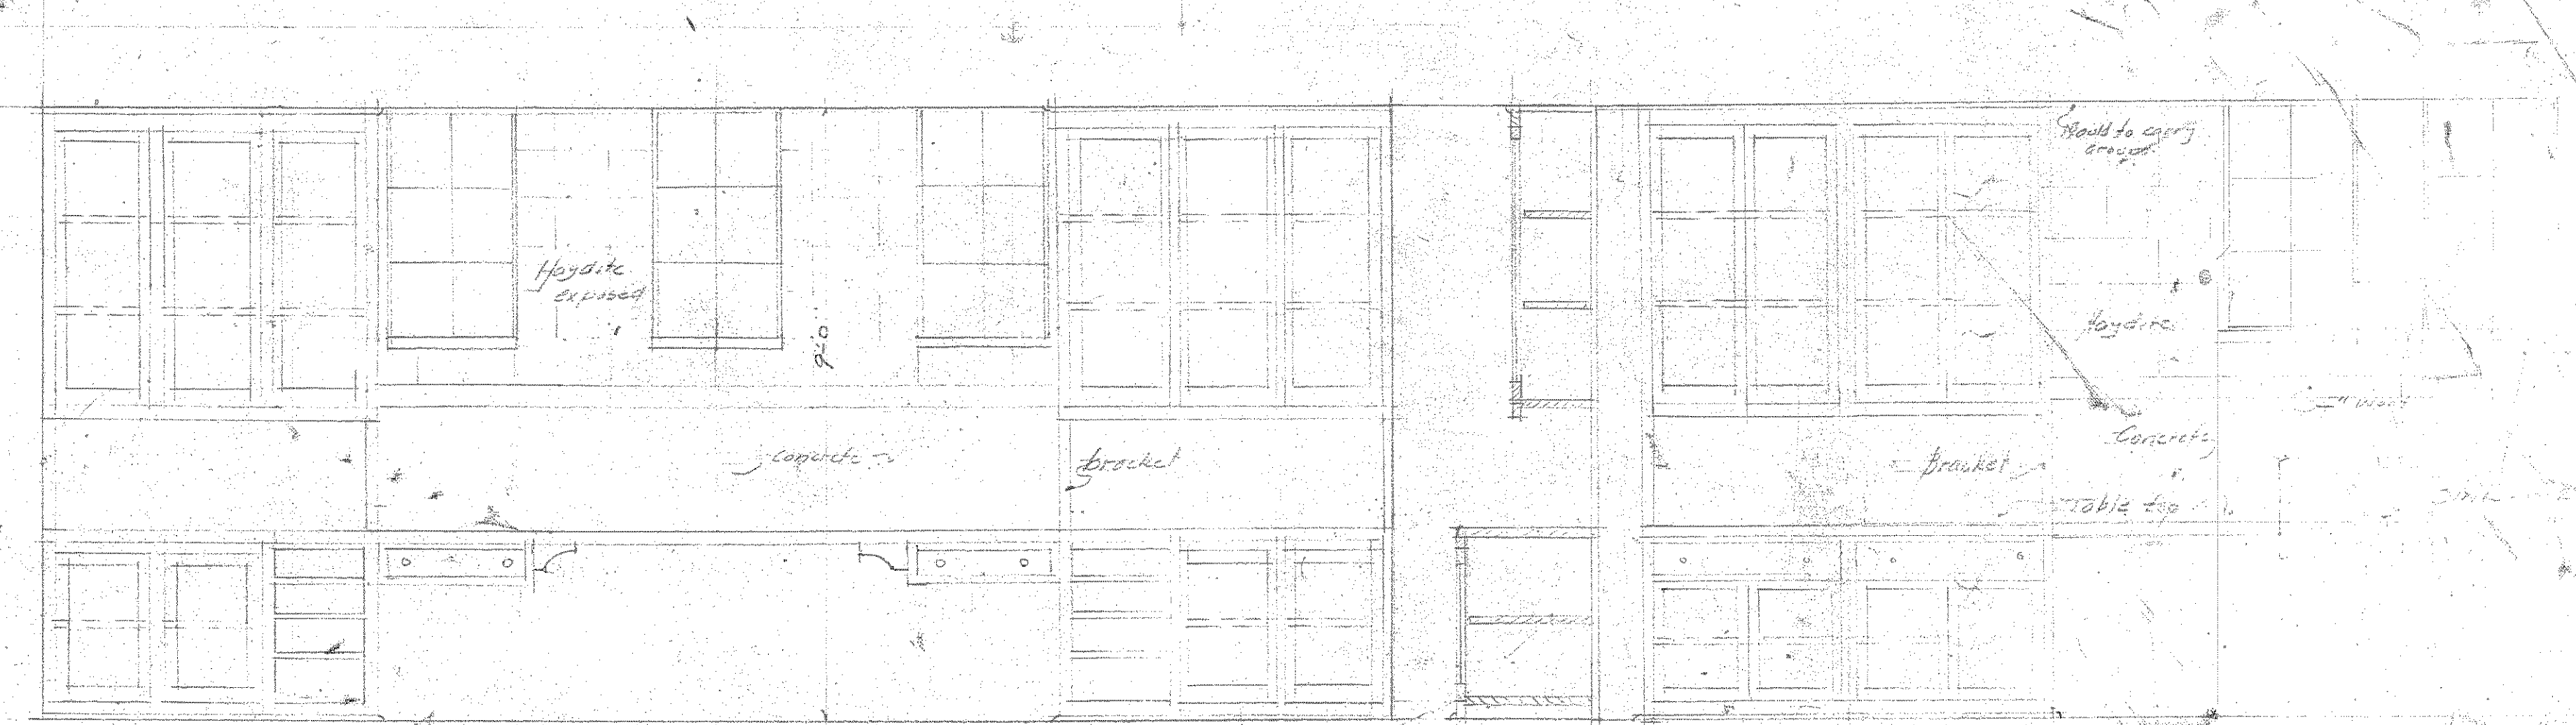

SOUTH WALL OF KITCHEN - SECTION OF CASE - PART OF EAST WALL OF KITCHEN

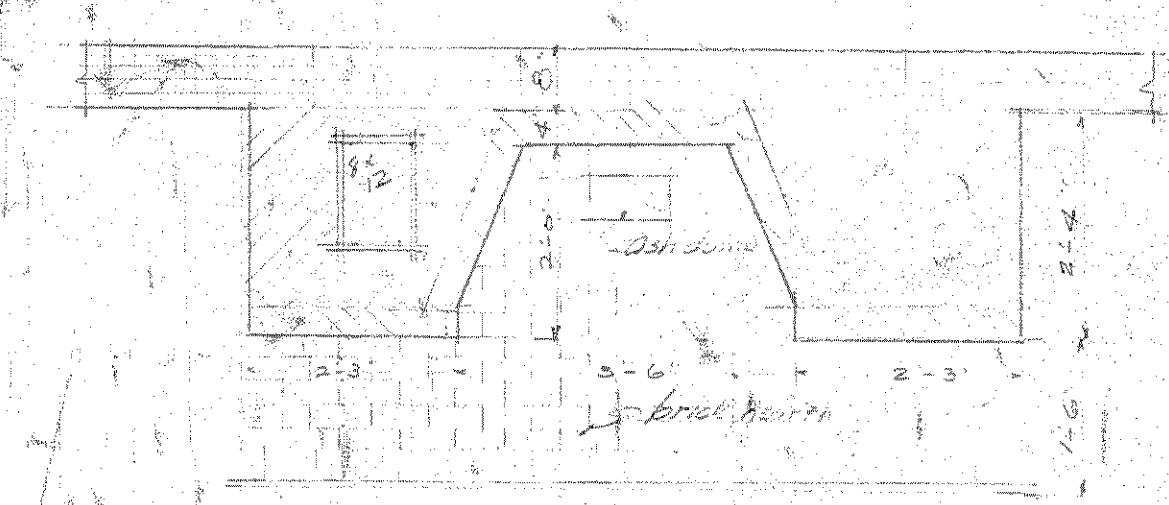


PLAN - FIREPLACE - CUB
SCALE 1/2" = 1'-0"

DETAIL OF MANTEL
SCALE 3/4" = 1'-0"



SOUTH WALL WOMEN'S SHOWER ROOM - END ELEVATION - SECTION SHOWER UNIT


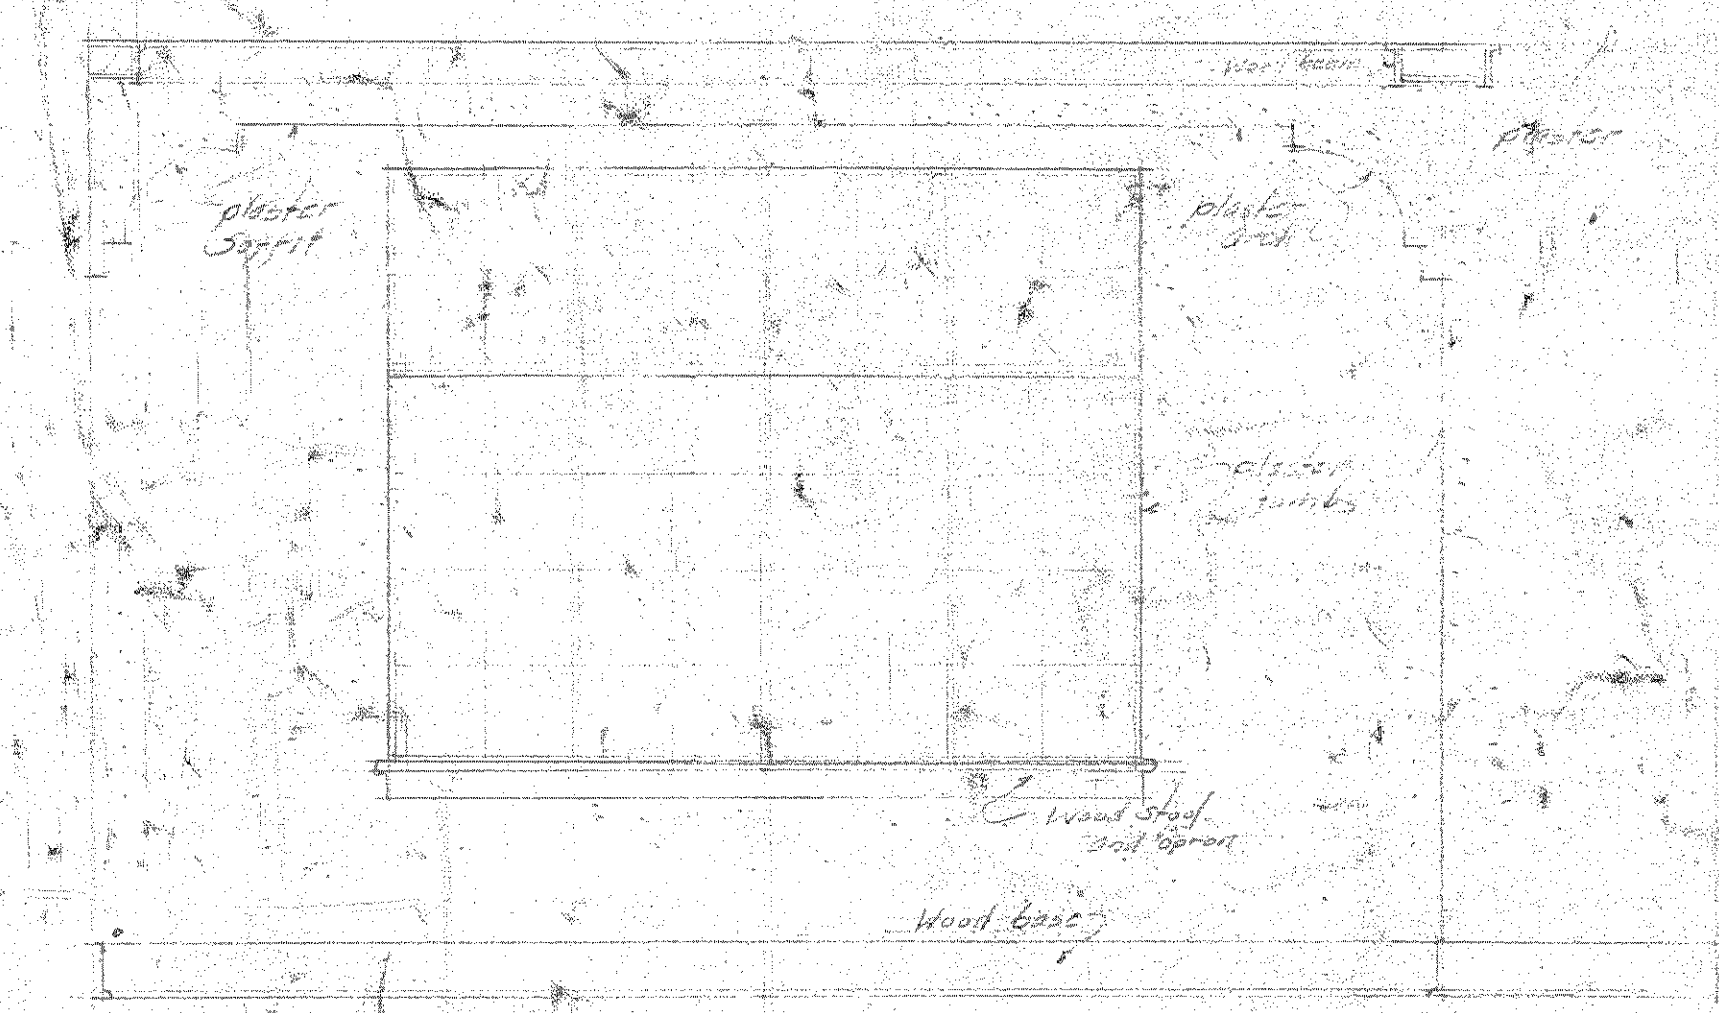


ELEVATION OF BAY CLUB ROOM
SCALE 1/2" = 1'-0"


1/2 F.S. CORNICE GYMNASIUM ONLY

F.S. BEAM STRIP AND CASING WHERE MOTTED

F.S. BASE SIMPLE CILLO FOR

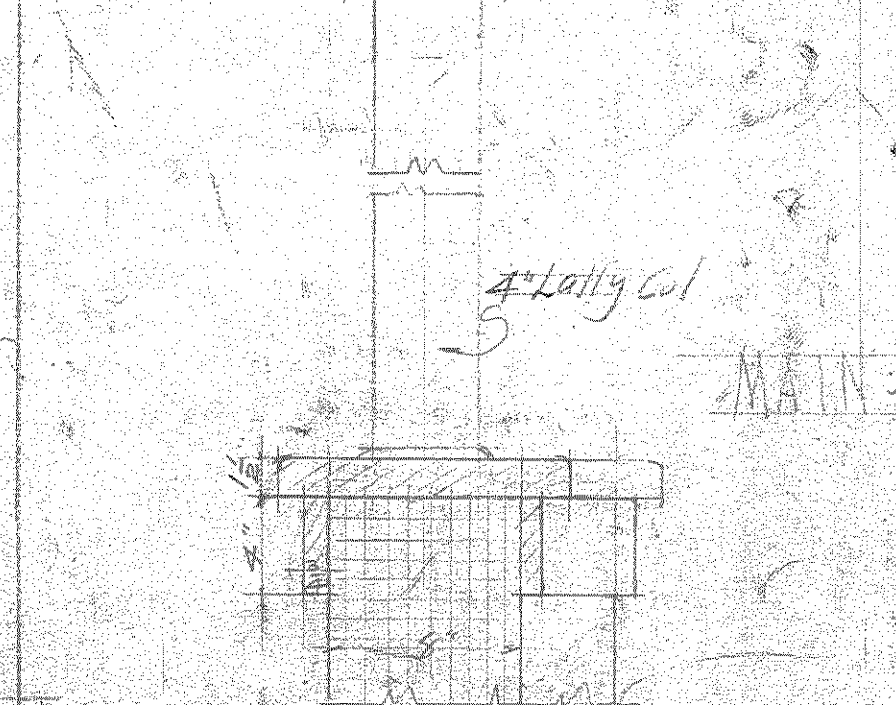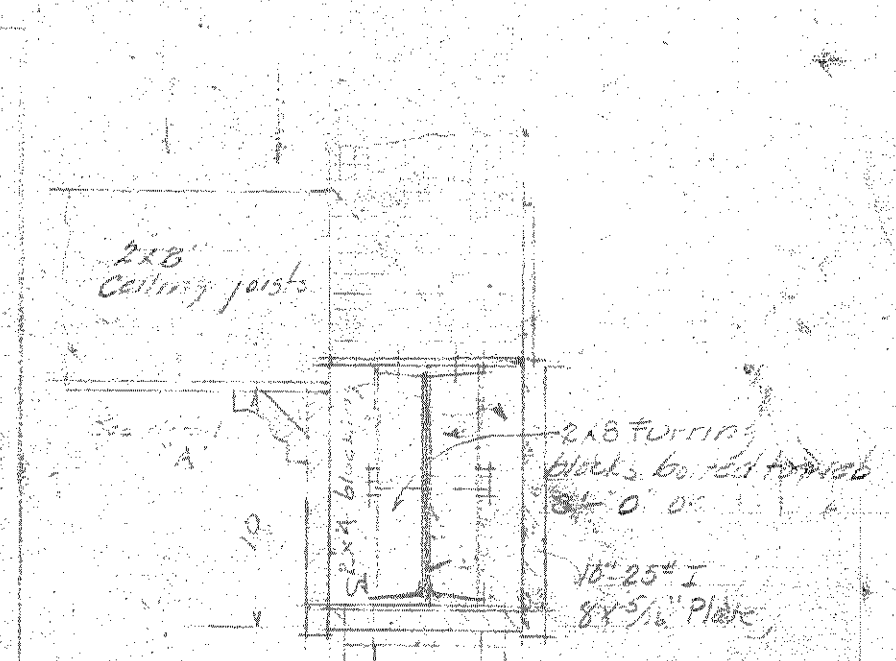


BALCONY RAIL & LINTEL
SCALE 1/2" = 1'-0"

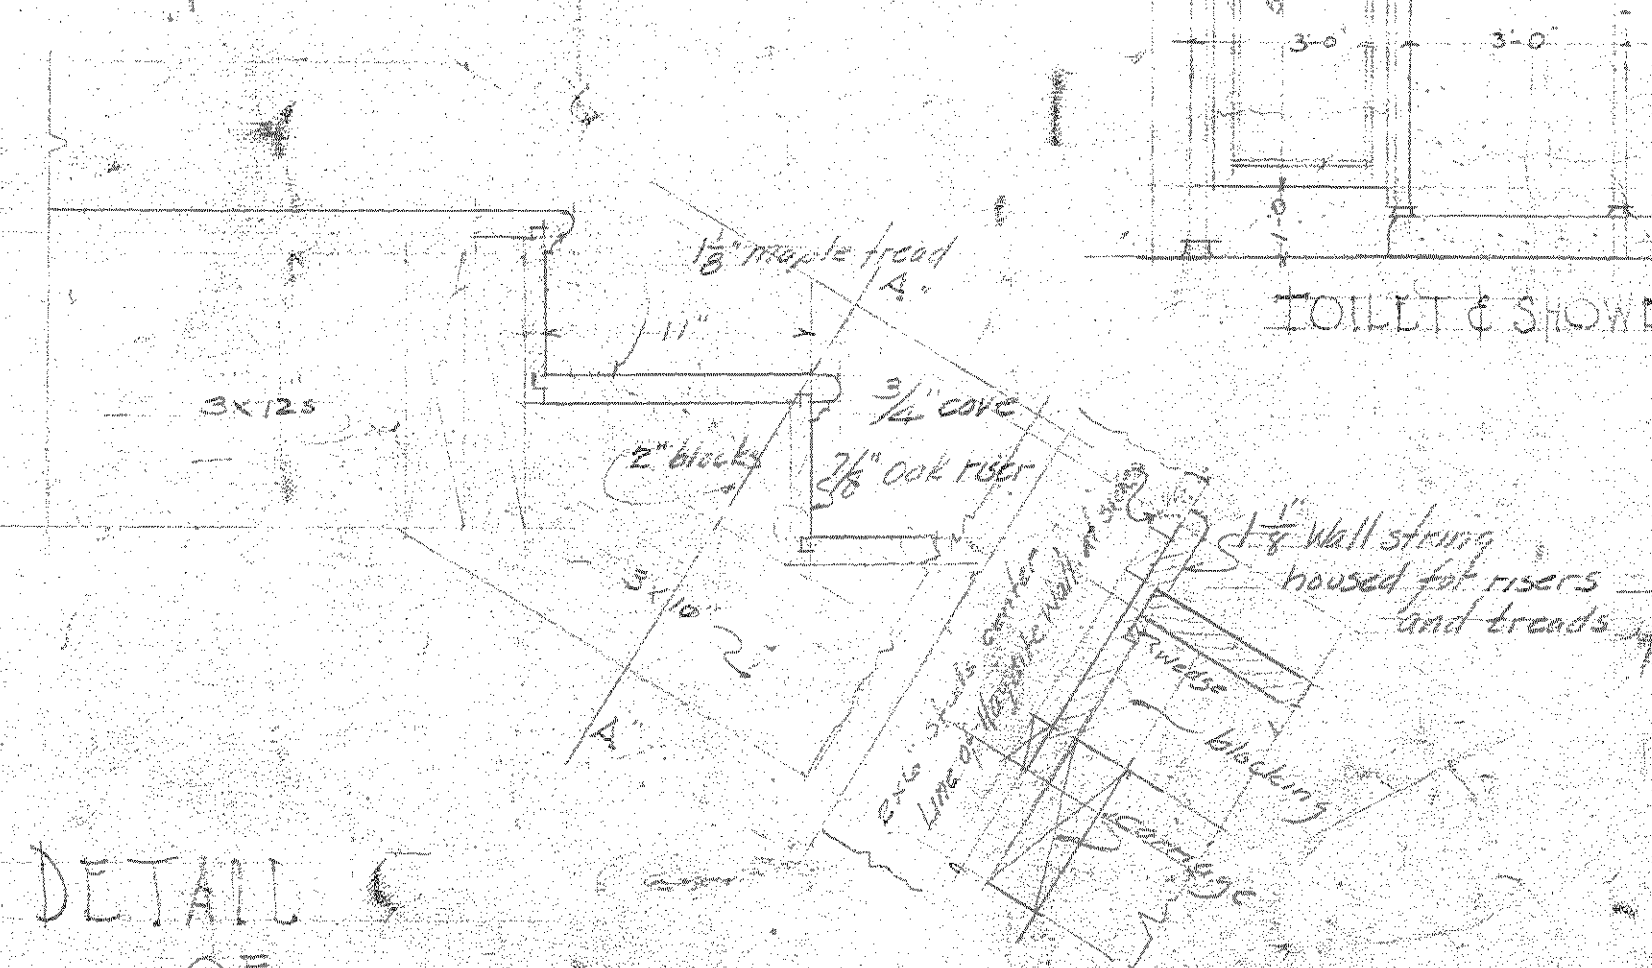


DETAIL OF MAIN ENTRANCE STAIRS - SECTION ON AA
SCALE 1/2" = 1'-0"

Stairs from 1st floor to balcony similar in construction but having V.P. risers & treads

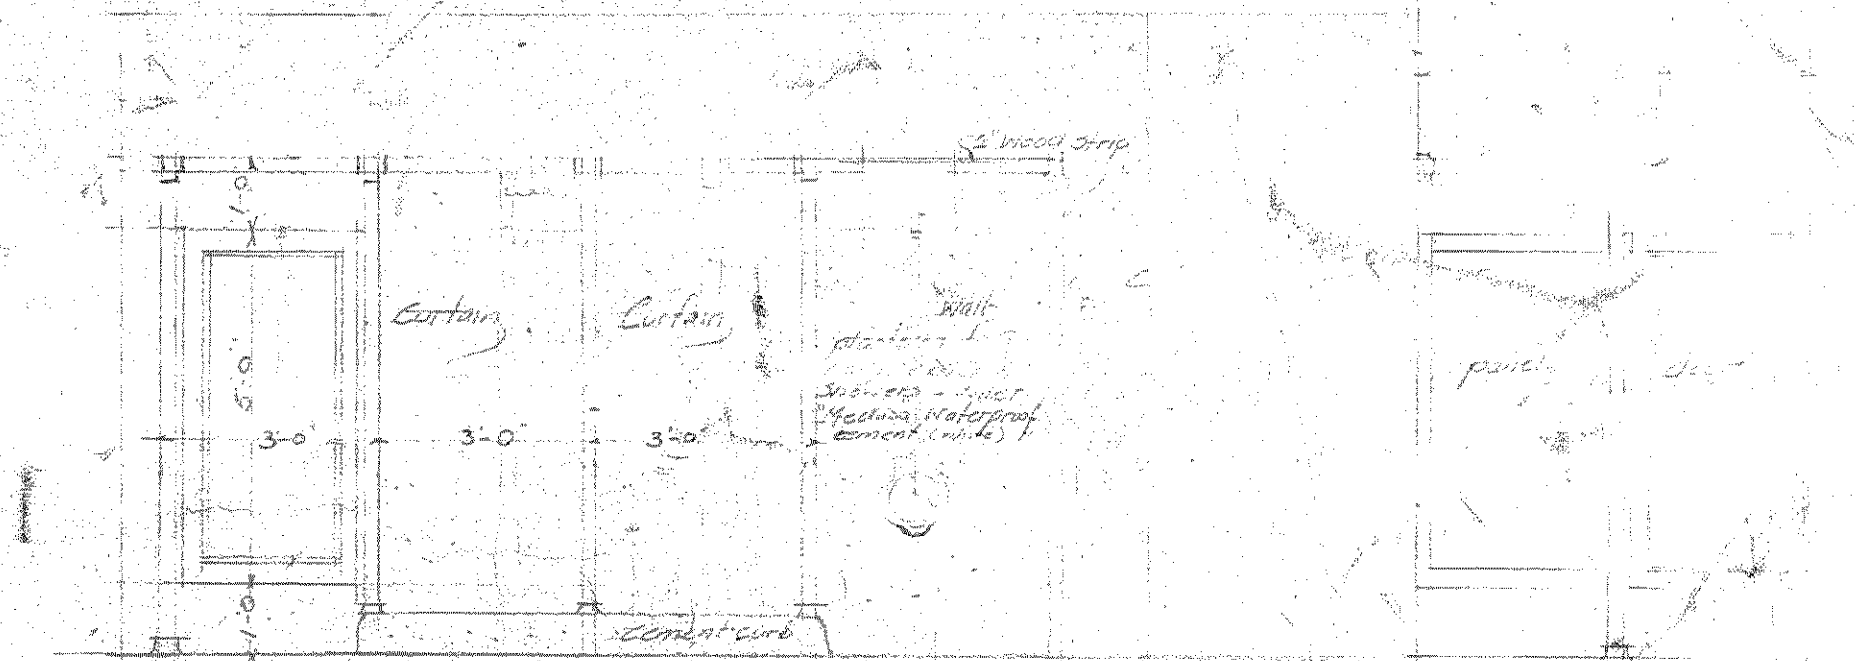

TOILET & SHOWERS - MEN'S LOCKER - DM - MEN'S TOILET
SCALE 3/8" = 1'-0"

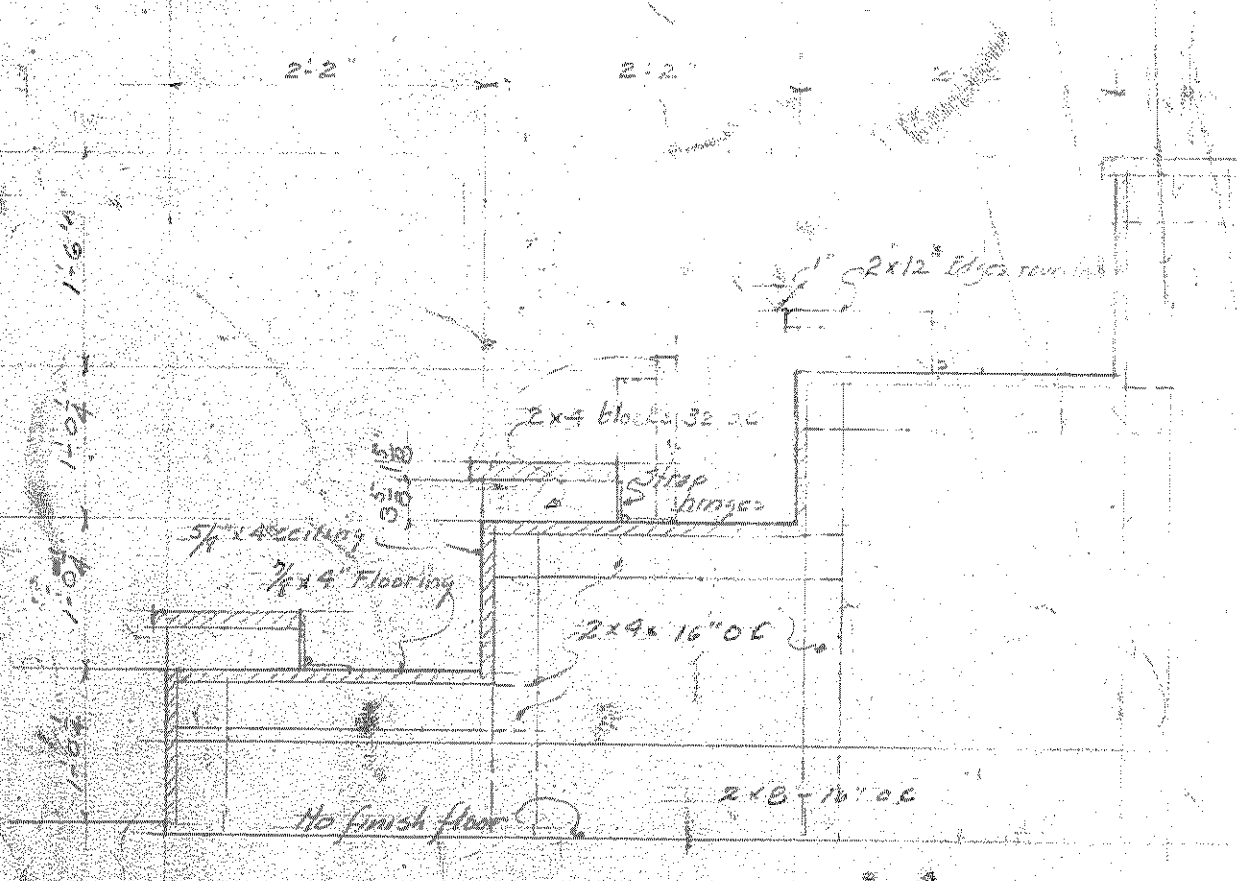

SECTION THRU BLEACHERS
SCALE 1/2" = 1'-0"

CROSS STRIPS OR BEAMS 4-0-0 CLUB ROOM

CORNICE & BEAM CLUB ROOM ONLY
SCALE 1/2" = 1'-0"

Detail of metal bracket
SCALE 1/2" = 1'-0"