




DETAIL OF BELT A
SCALE 1/2" = 1'-0"

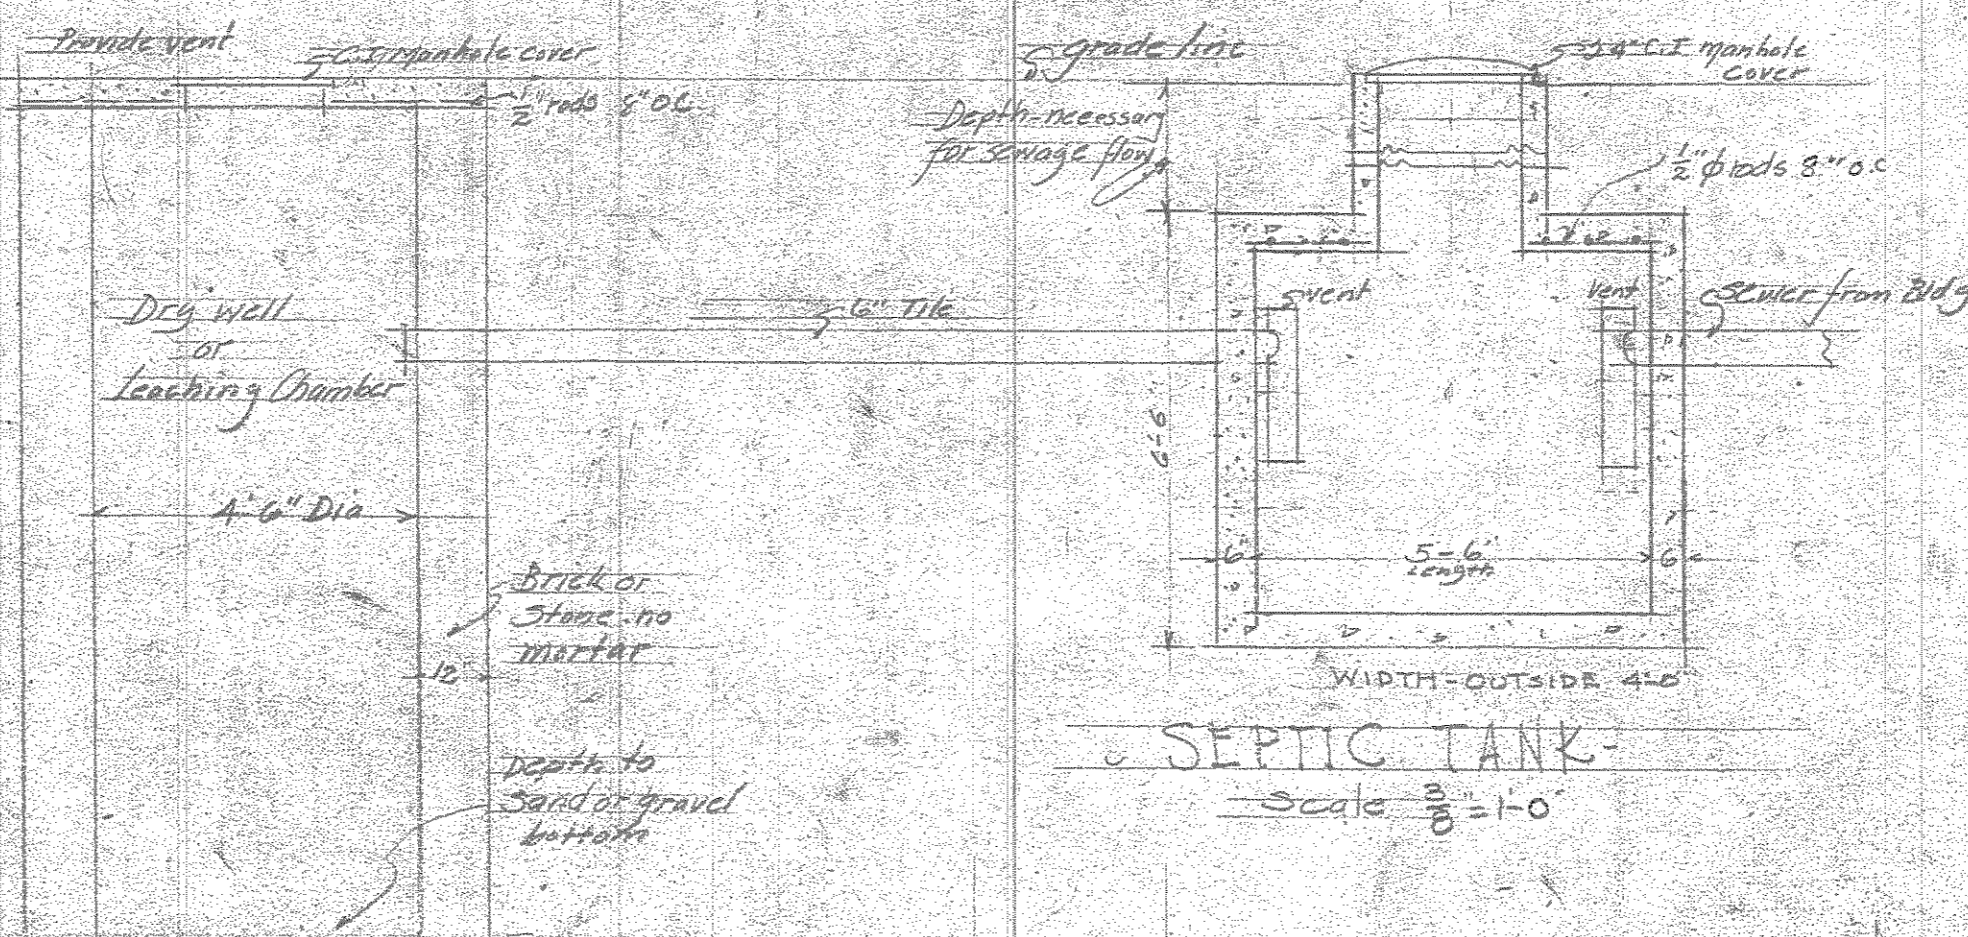


SEPTIC TANK
SCALE 3/8\"/>

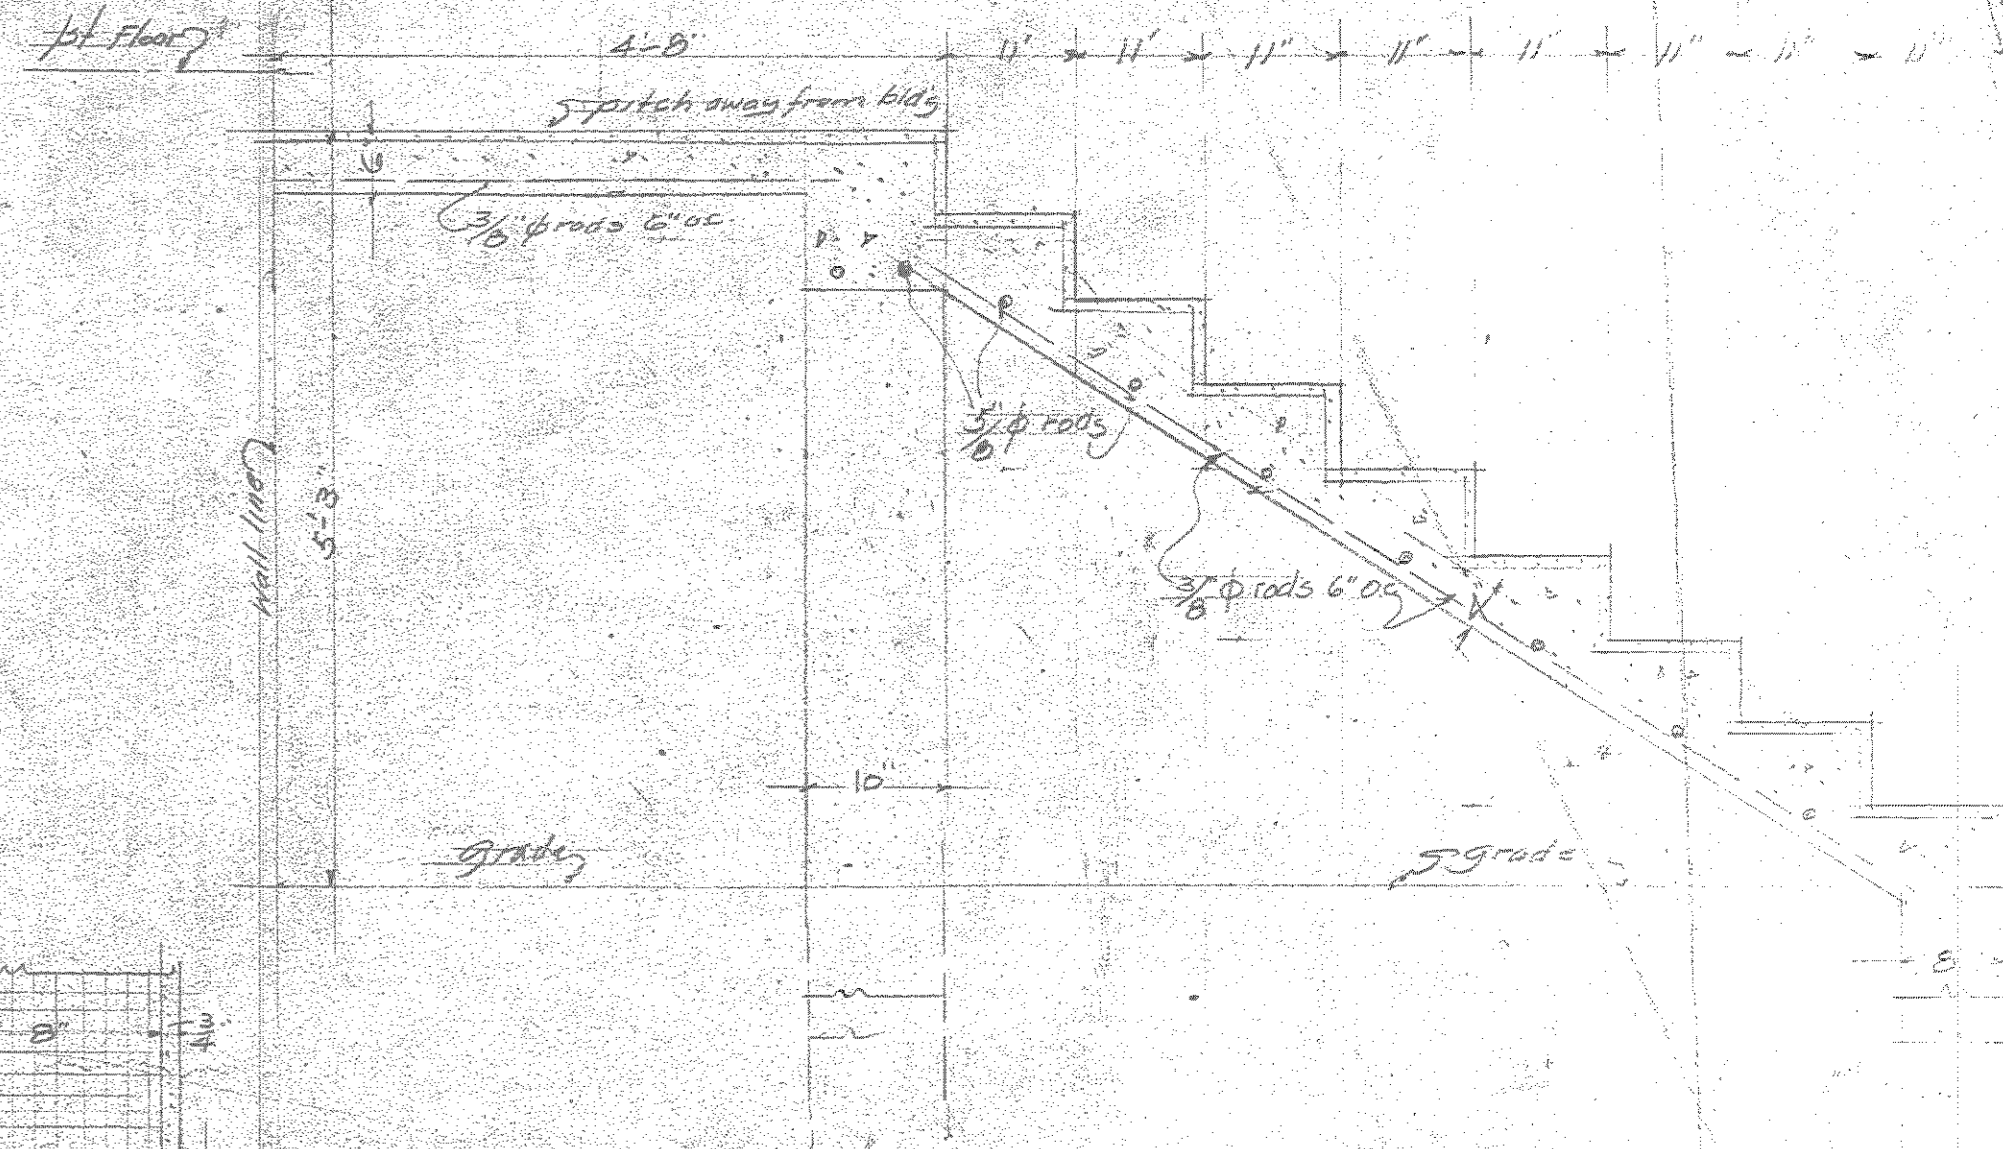


TYPICAL SECTION OF EXTERIOR STAIRS
SCALE 3/4\"/>

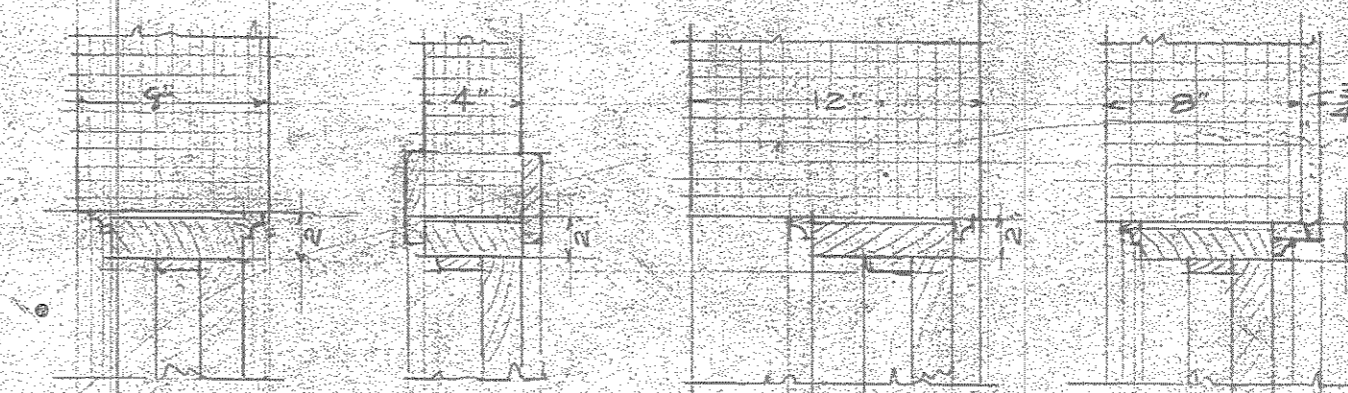


WOOD JOIST DETAILS FOR MASONRY WALLS
SCALE 1 1/2\"/>

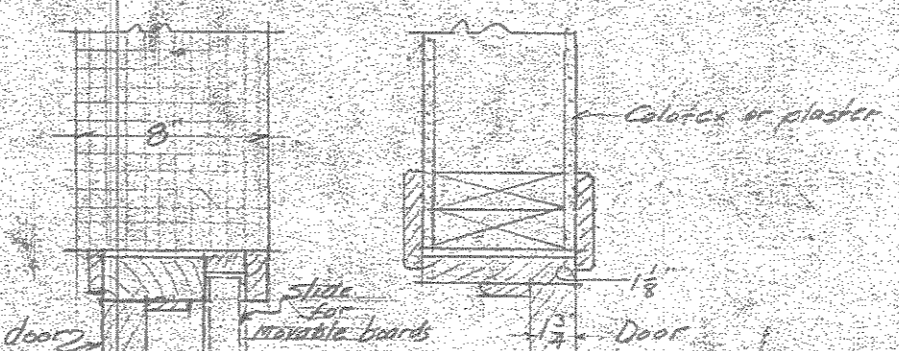


FOUR ROOM DOOR FRAME IN STUD WALL
SCALE 1 1/2\"/>

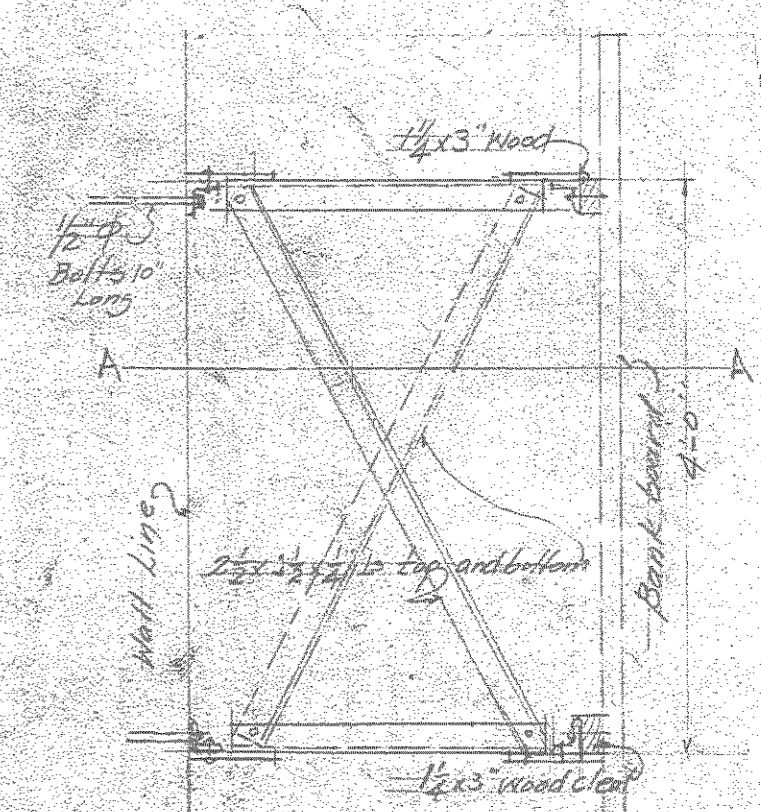


PLAN OF TOP

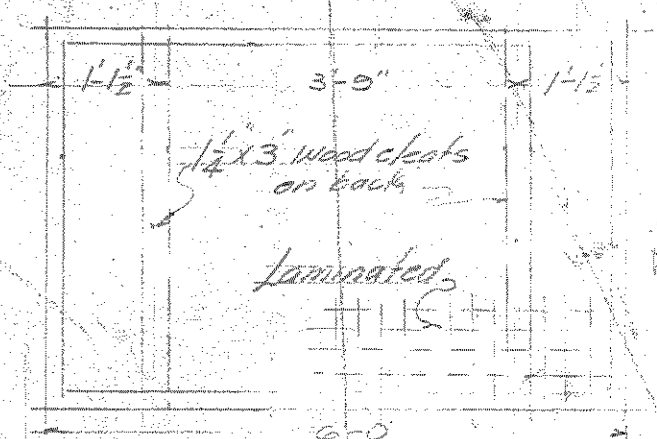

DETAIL OF BULK BOARD
2 REQ. SCALE 1/2\"/>

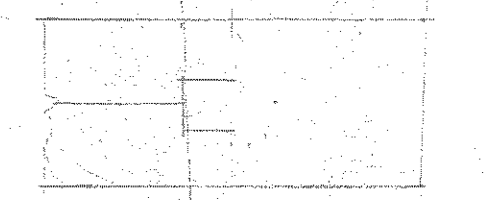


1/2 FULL SIZE OF NOSING AROUND BOARD

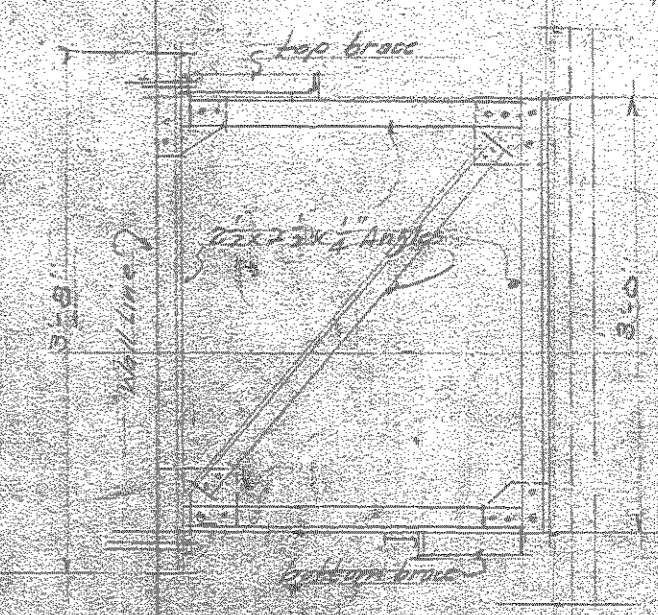

SECTION AT AA
BULK BOARD SUPPORT AT WALL
SCALE 3/4\"/>



ELEVATION

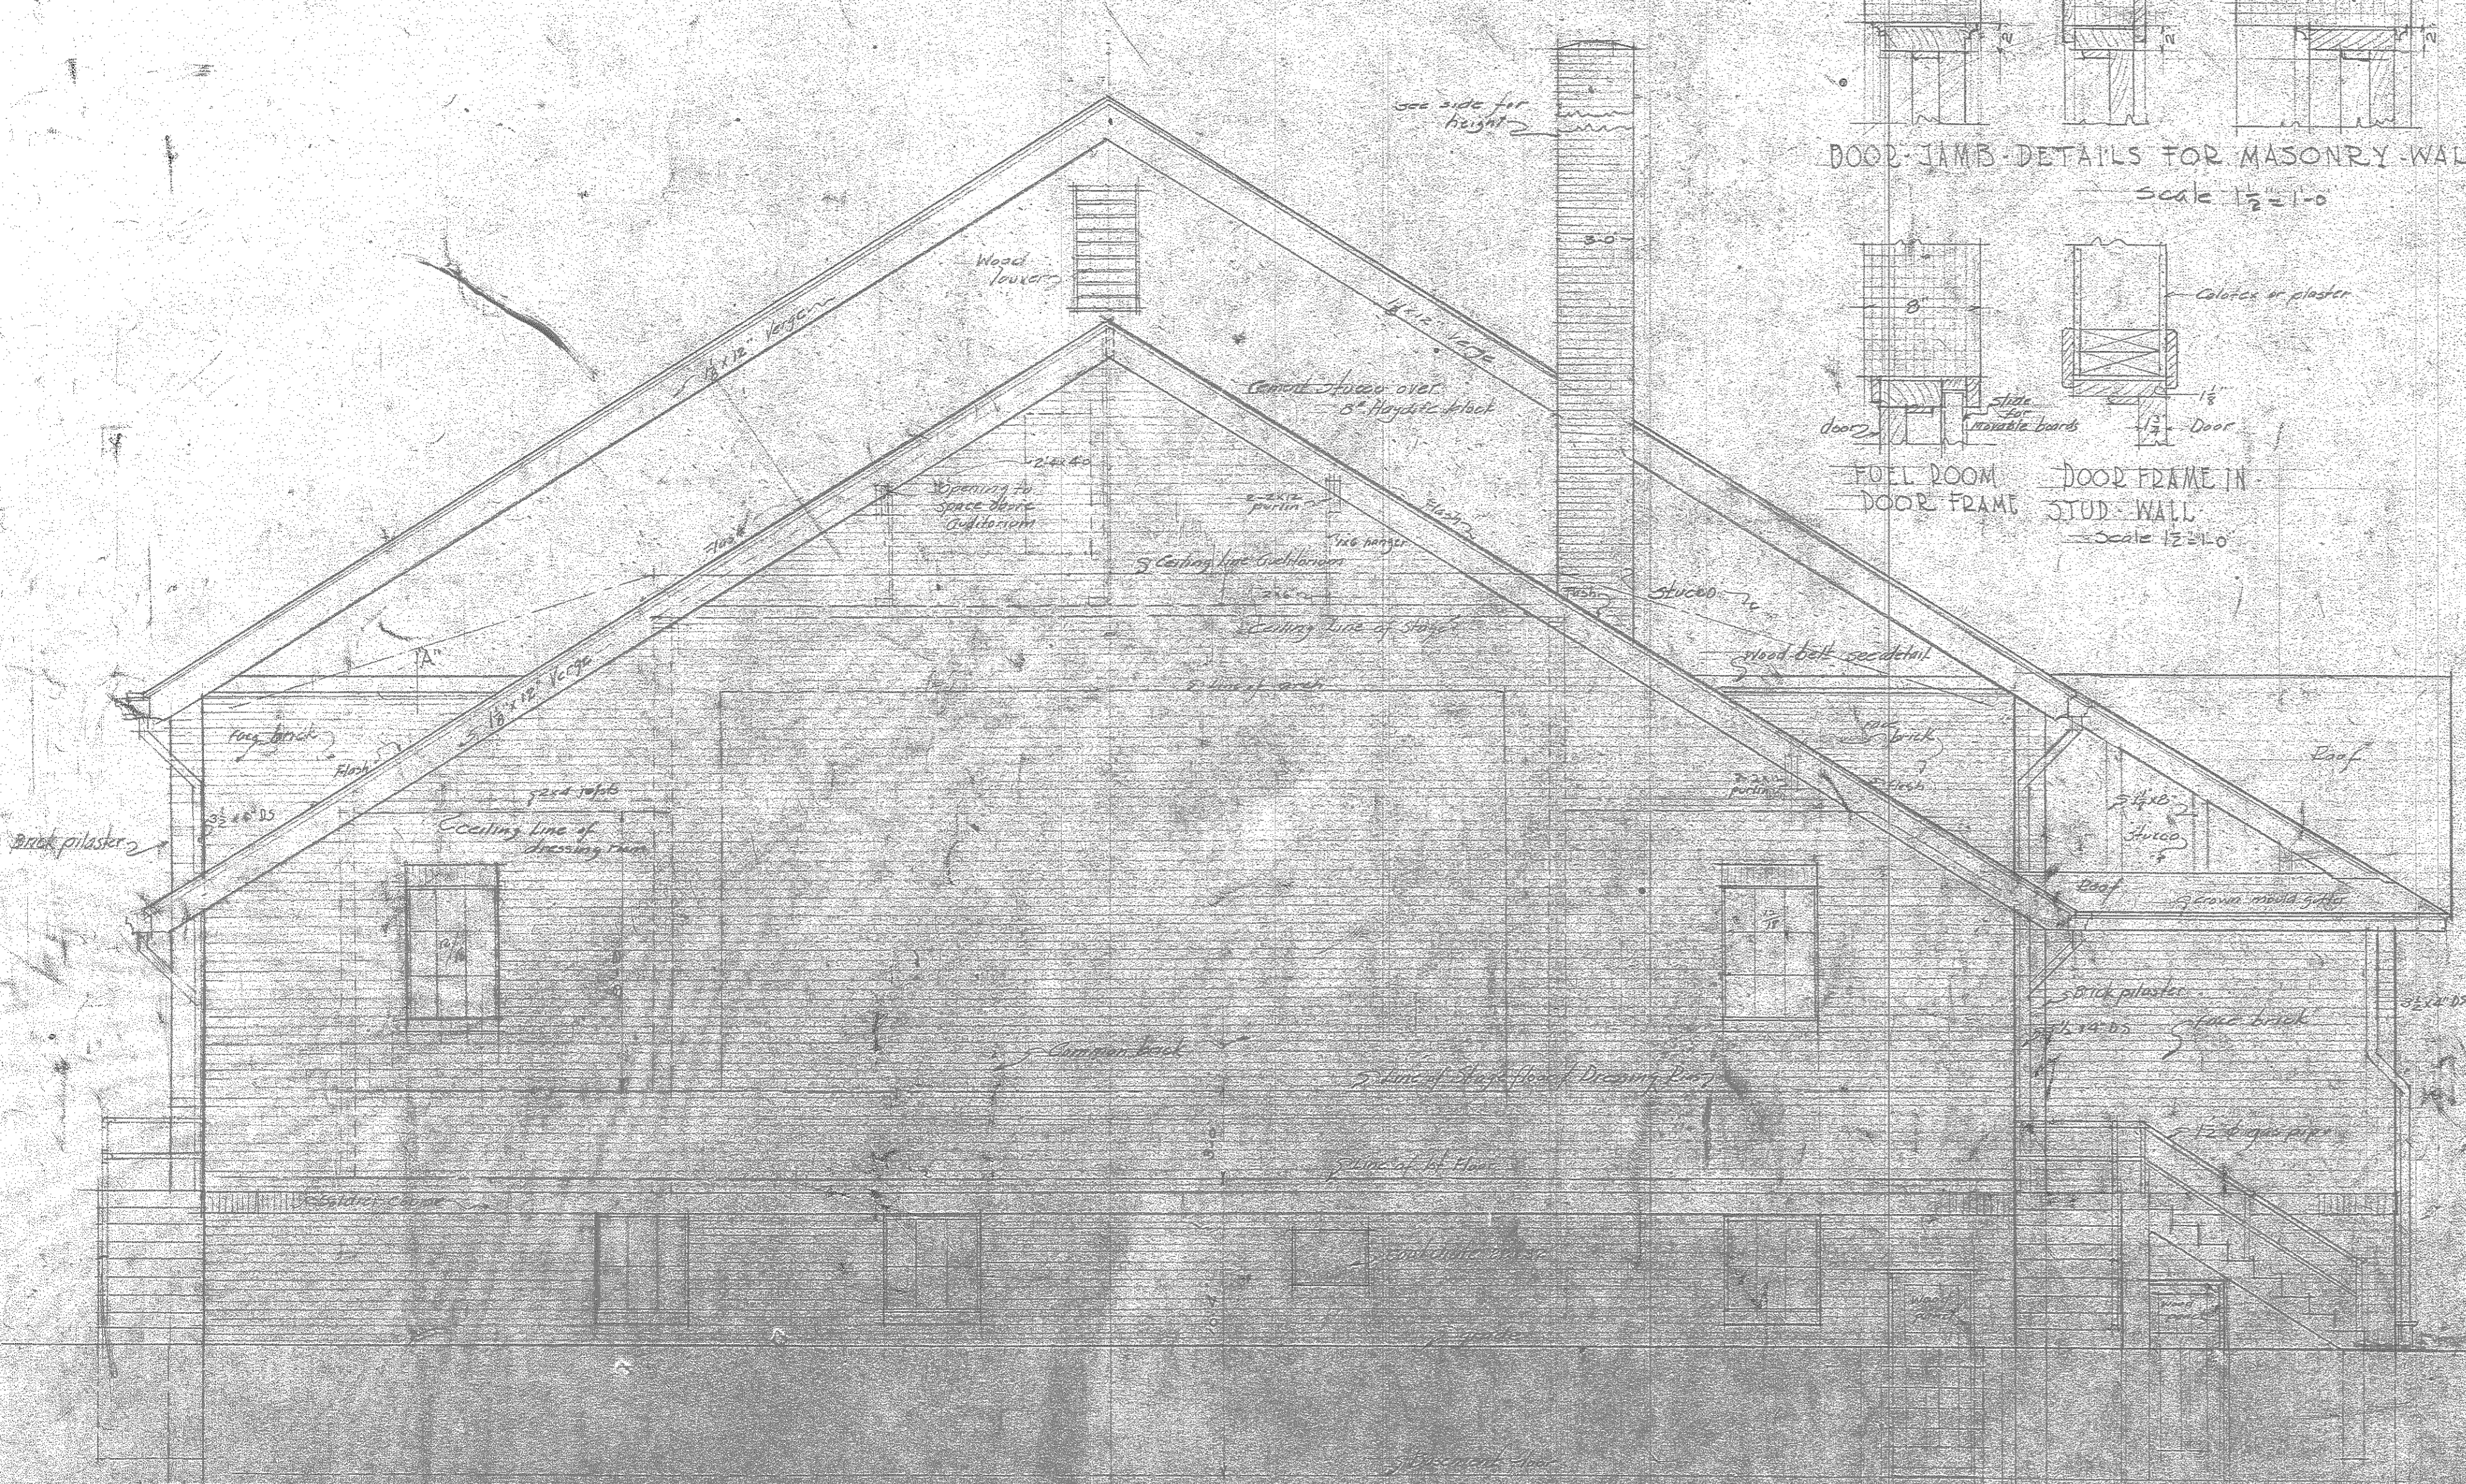

REAR ELEVATION
SCALE 1/4\"/>

© 1915
SOLD SEPARATELY
SOLD SEPARATELY