


LONGITUDINAL SECTION -

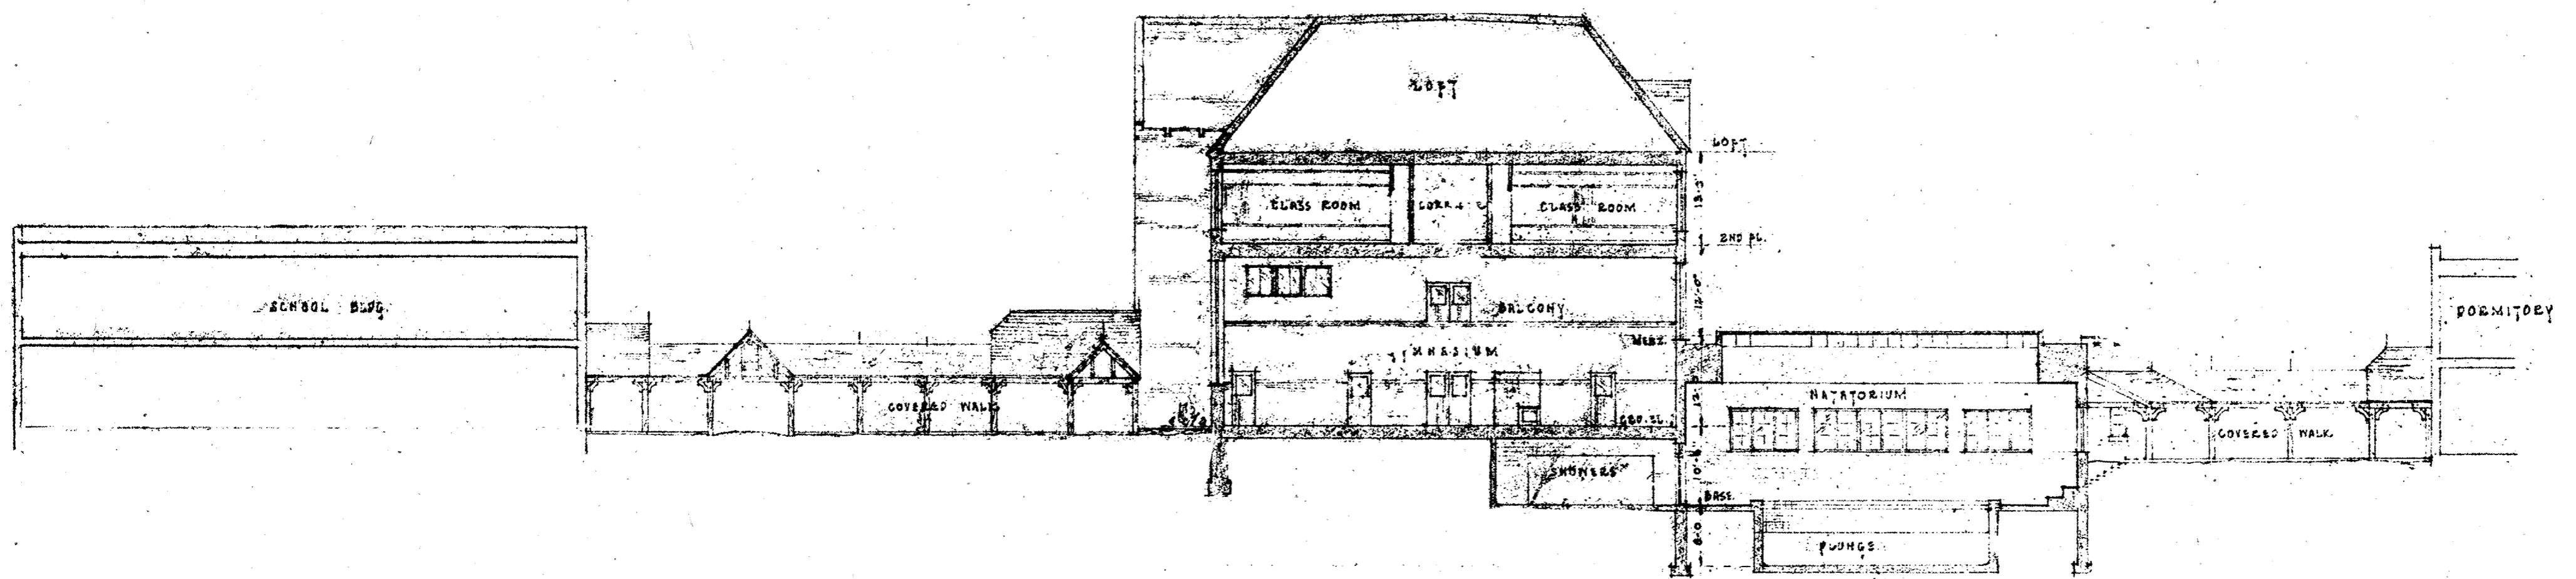

TRANSVERSE SECTION -