


LONGITUDINAL SECTION -

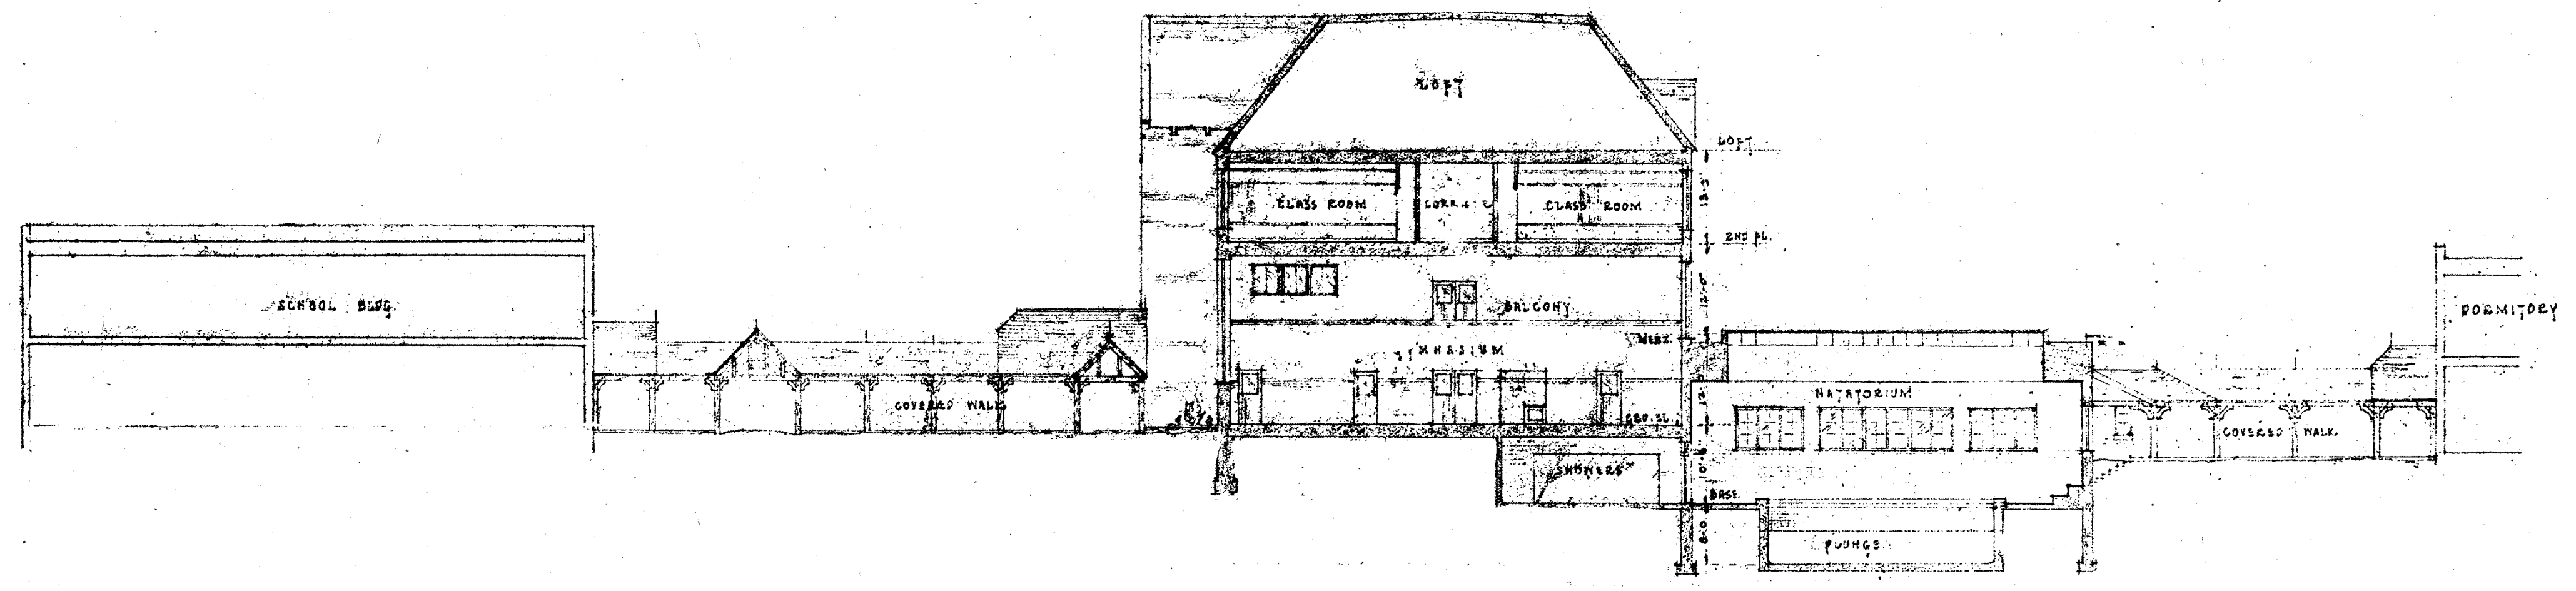

TRANSVERSE SECTION -

SECTIONS  
SCALE 1/8" = 1'-0"