



LOWER FLOOR PLAN  
1/8" = 1'-0"

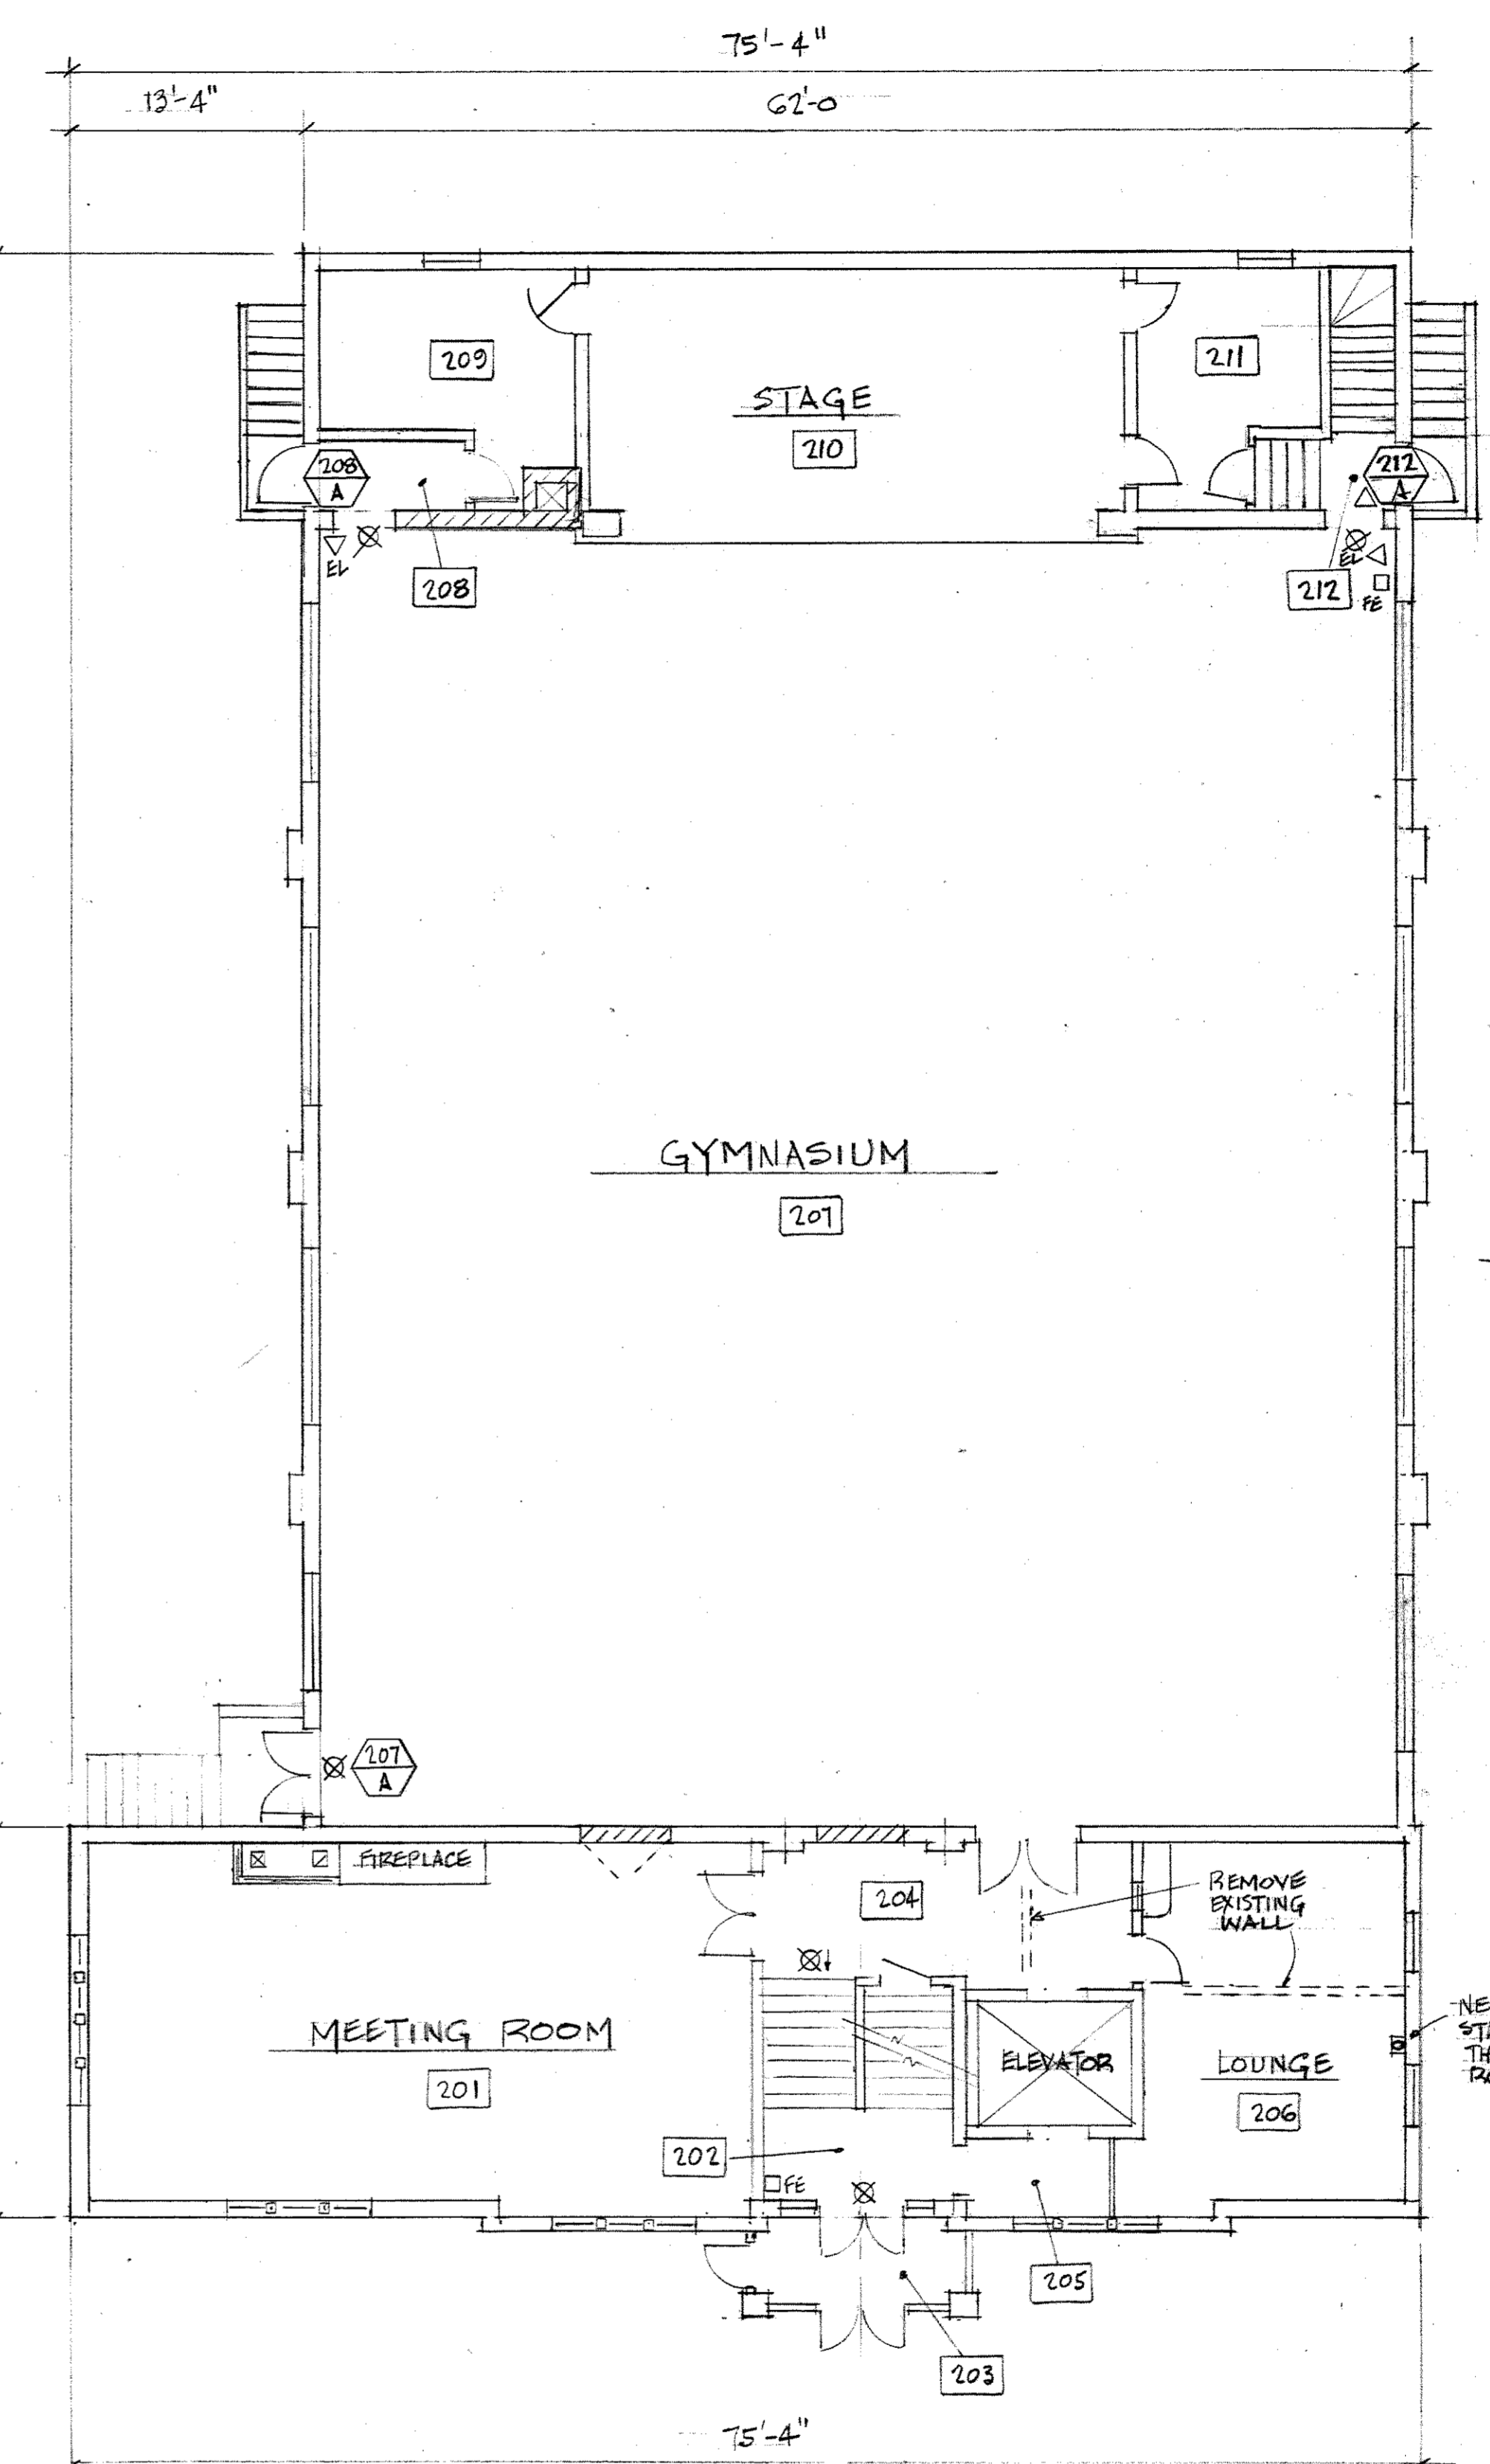

UPPER FLOOR PLAN  
1/8" = 1'-0"

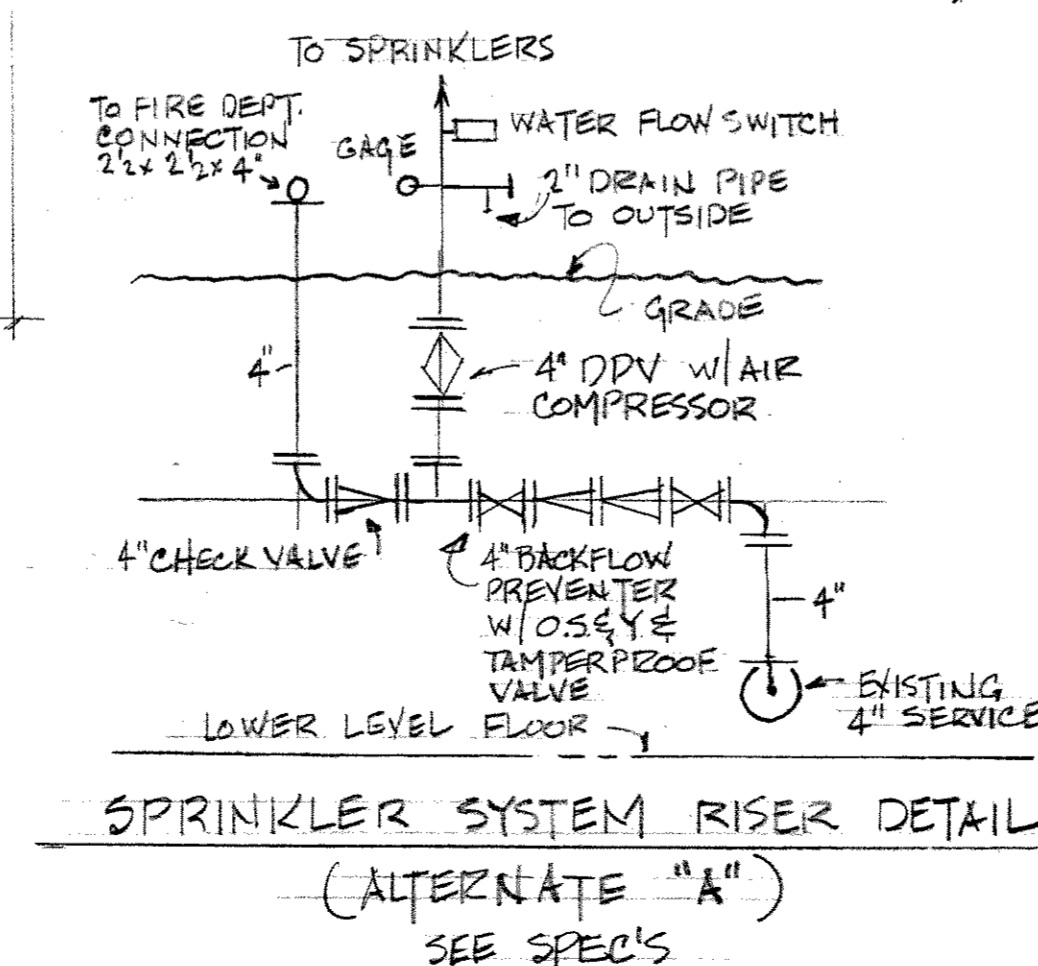

SPRINKLER SYSTEM RISER DETAIL  
(ALTERNATE "A")  
SEE SPEC'S

**INDEX TO DRAWINGS**

- A1 - LOWER & UPPER FLOOR PLANS
- A2 - LOWER FLOOR PLAN AND SECTIONS
- A3 - UPPER FLOOR PLAN AND ELEVATIONS
- A4 - LOWER FLOOR - KITCHEN, REFLECTED CEILING & ELECTRICAL
- A5 - ROOM FINISH AND DOOR SCHEDULES

**LEGEND**

— W —	WATER SERVICE
— C —	COLD WATER
— H —	HOT WATER
— V —	VENT
— G —	GAS
— B —	BLDG. DRAIN - NEW
— E —	BLDG. DRAIN - EXISTING
— F.D. —	FLOOR DRAIN
— LAV. —	LAVATORY
— W.C. —	WATER CLOSET
— E.W.C. —	ELECT. WATER COOLER
— UR —	URINAL
— C.O. —	CLEANOUT
— M.S. —	MOP SINK
— E.H.D. —	ELECT. HAND DRYER
— D.F.E. —	EXIST. FIRE EXTINGUISHER
— EL —	EXIST. EMERGENCY LIGHTS
— X —	EXIST. EXIT SIGN



I HEREBY CERTIFY THAT THESE DRAWINGS WERE PREPARED BY ME OR UNDER MY SUPERVISION AND, TO THE BEST OF MY KNOWLEDGE, COMPLY WITH ALL APPLICABLE CODES.

*Robert A. Warren*  
REGISTERED ARCHITECT

NO.		DATE	DESCRIPTION
REVISIONS			
DATE	JOB NO.		
5-22-89	8815		

LOWER AND UPPER FLOOR PLANS			DES.
ALTERATIONS TO SUGAR GROVE COMMUNITY BUILDING			DR.
141 MAIN ST. SUGAR GROVE, IL 60554			CHKD.
<b>ROBERT A. WARREN &amp; ASSOCIATES</b>			DRAWING
ARCHITECTS & ENGINEERS			<b>A1</b>
AURORA ILLINOIS			OF 5